




TOPOGRAFIA SECTOR TANQUE
 ESC: 1:500

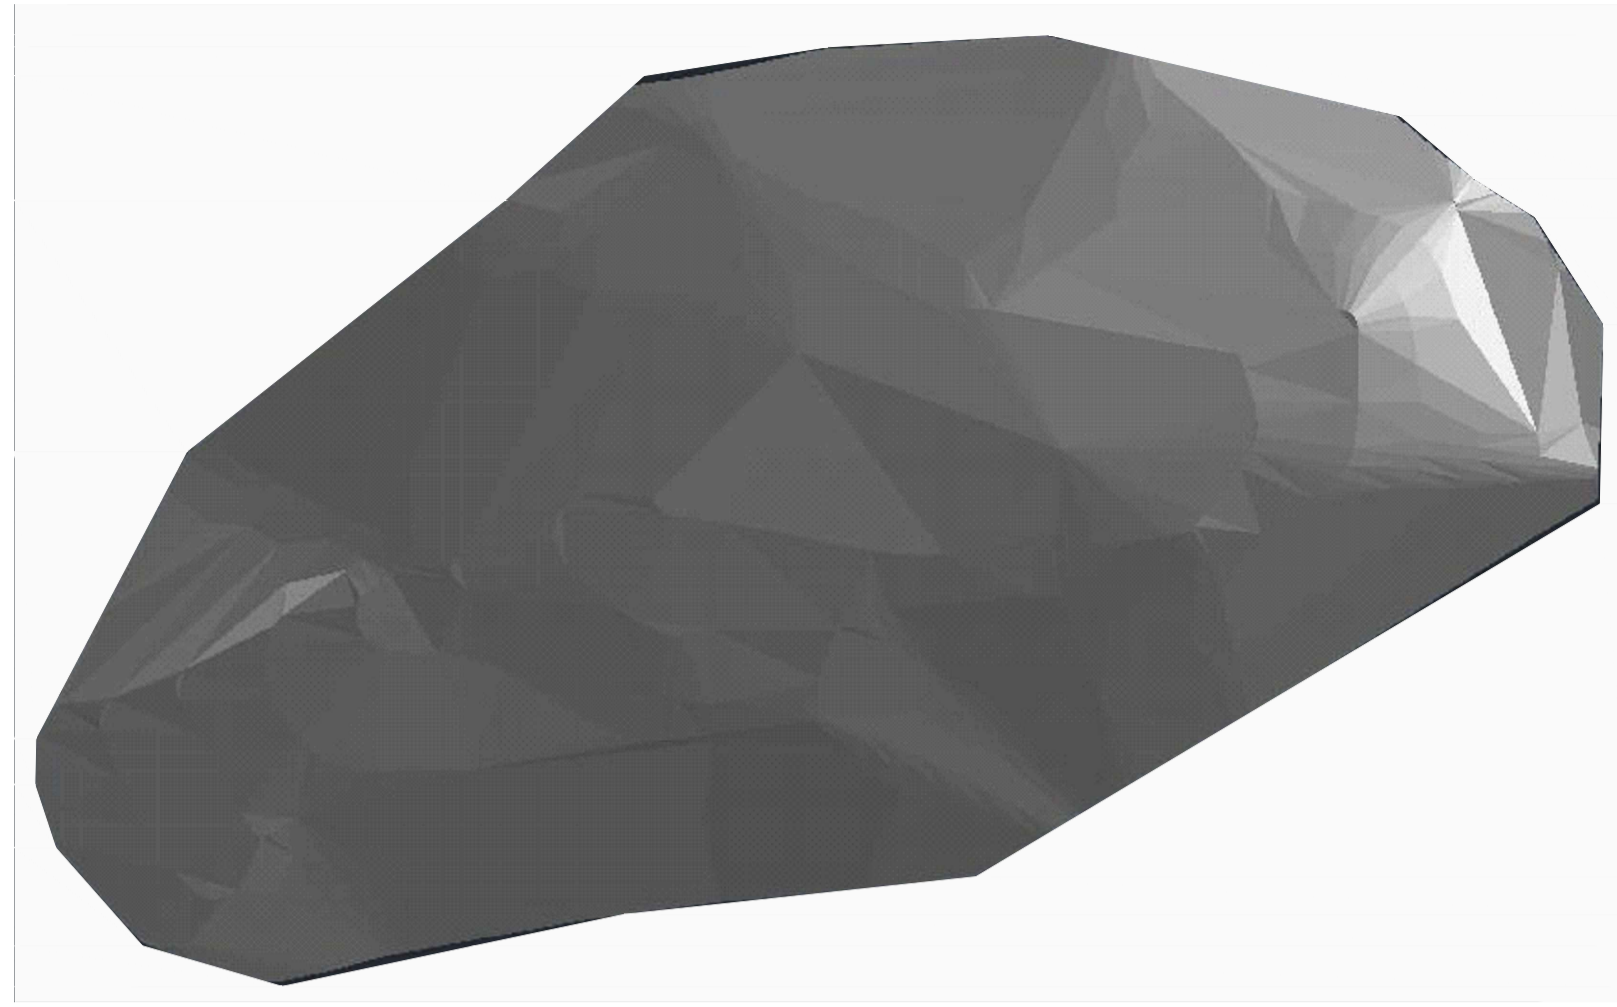

TERRENO NATURAL SECTOR TANQUE

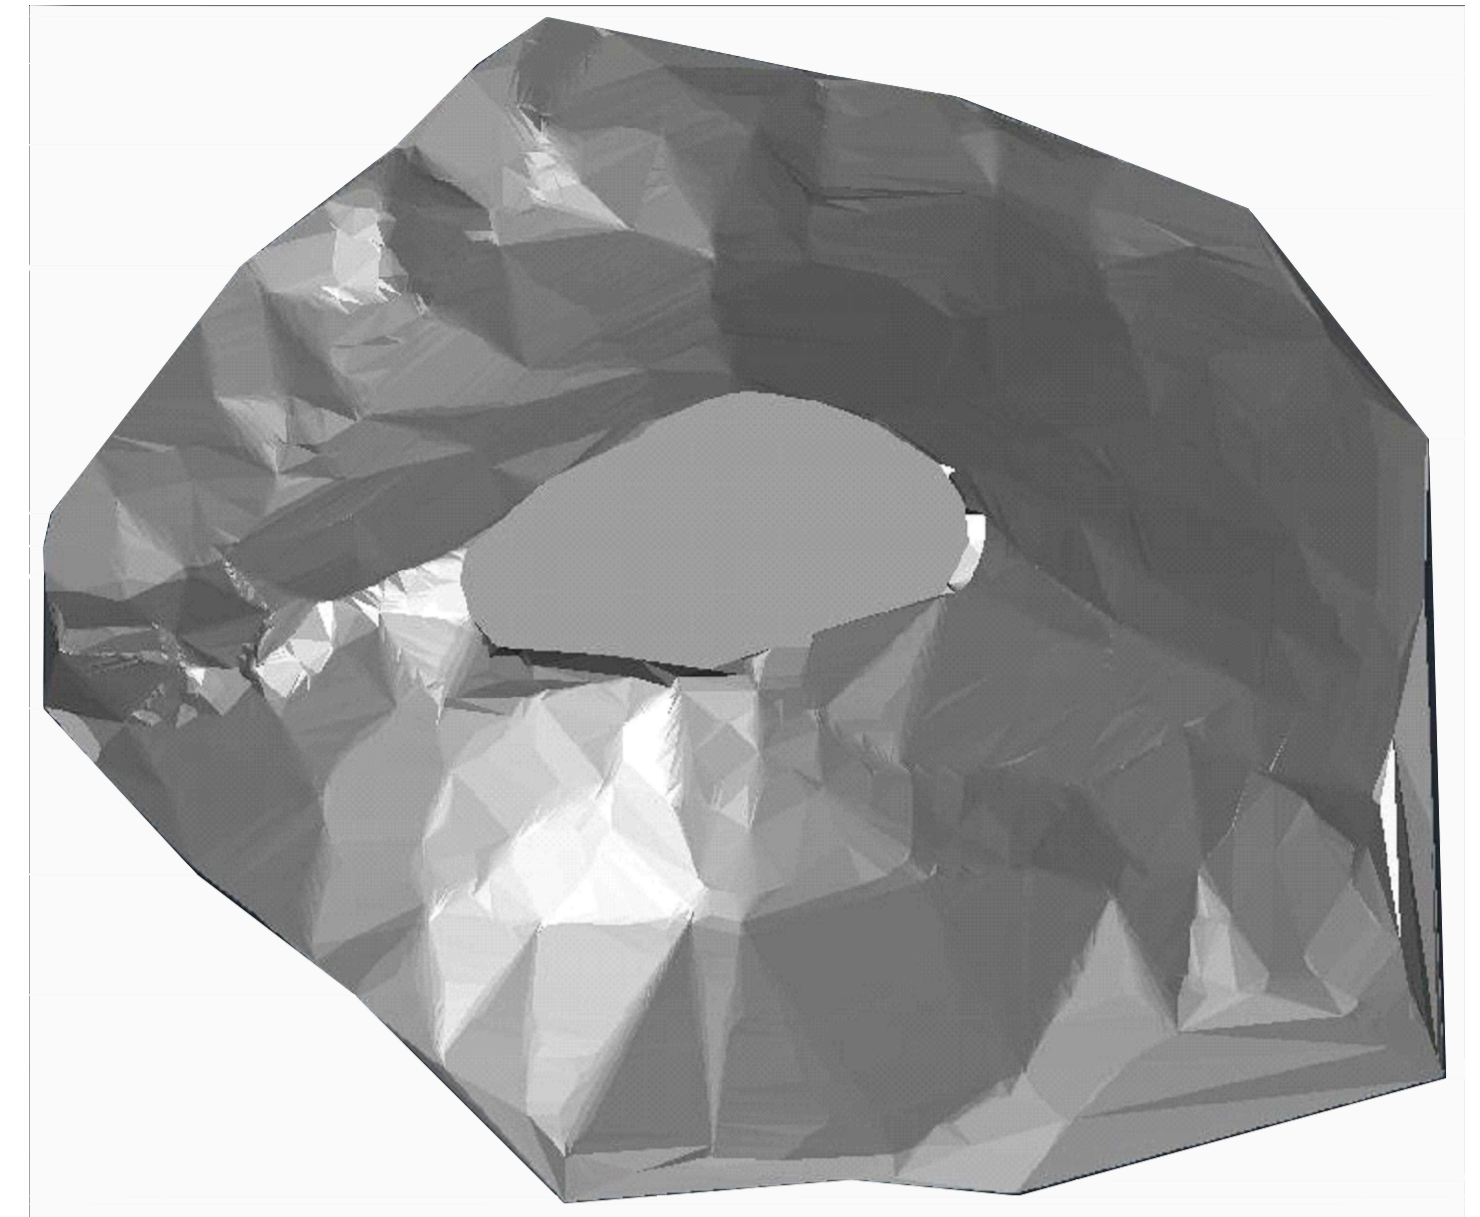

TERRENO FINAL SECTOR TANQUE

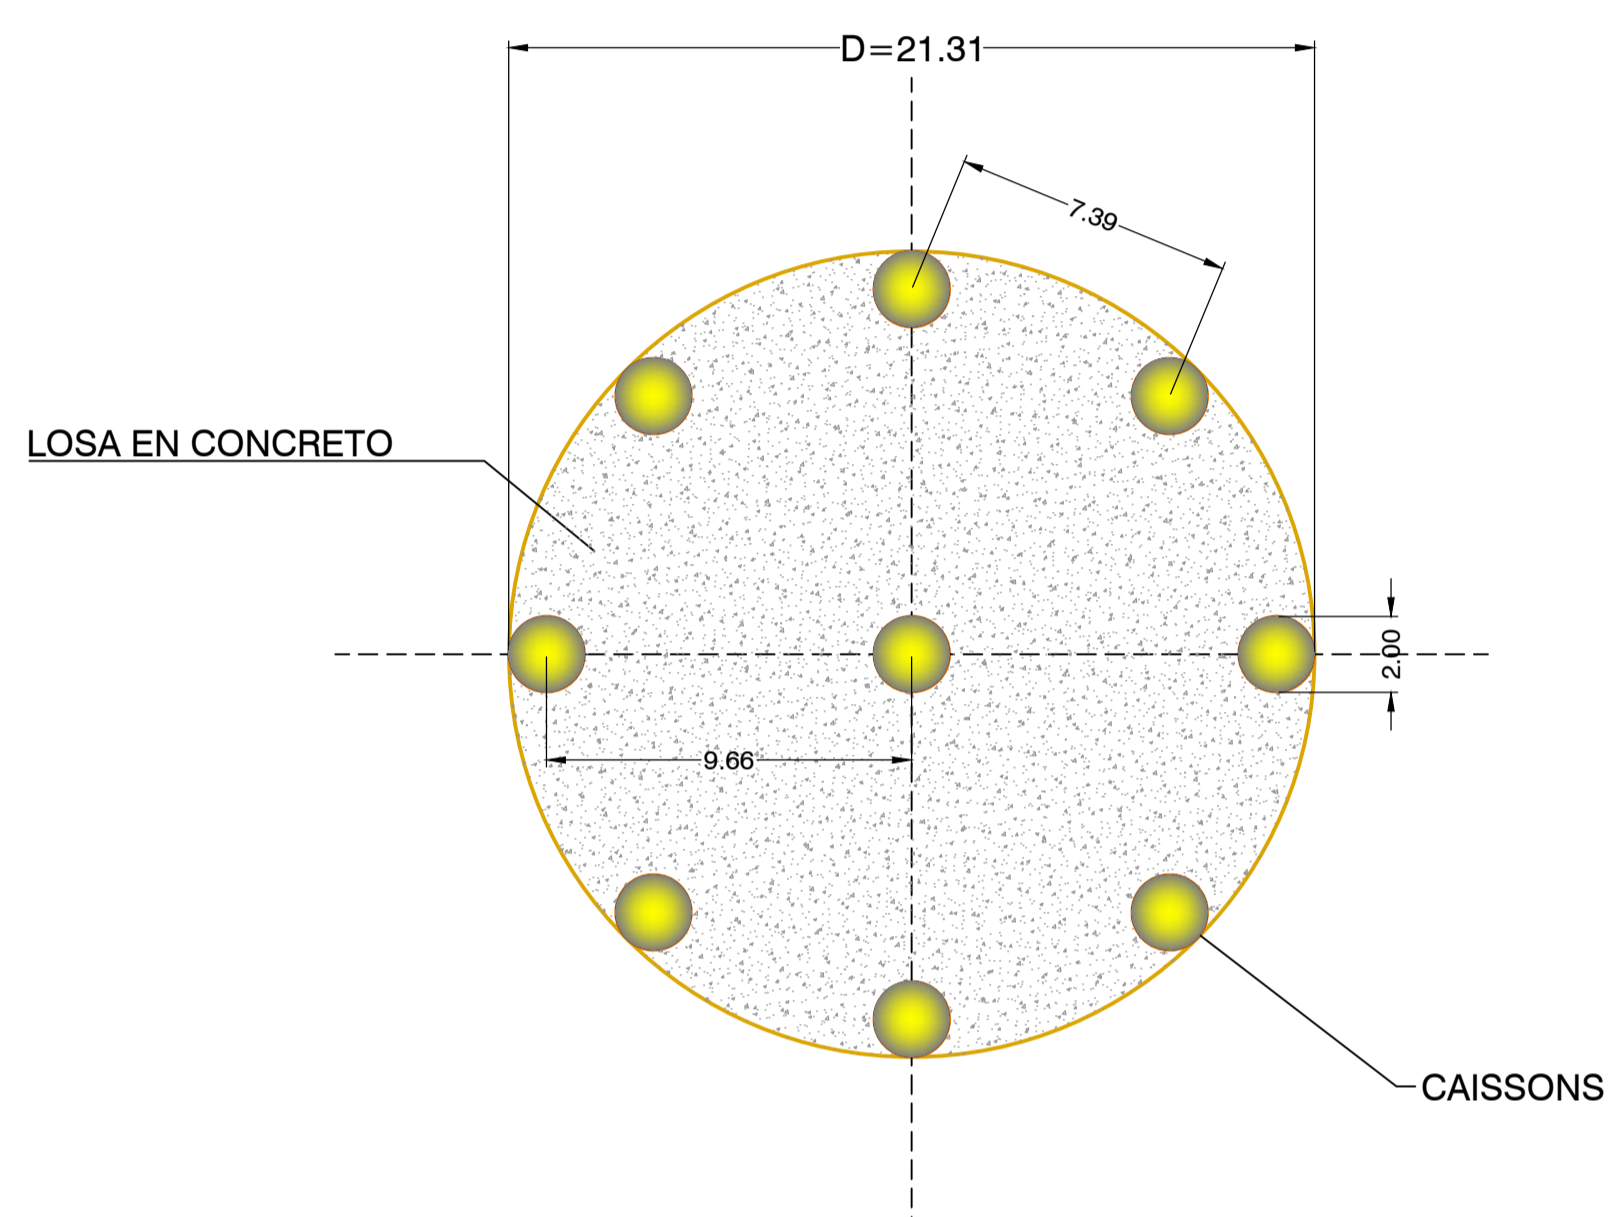


CIMENTACION PROFUNDA VISTA EN PLANTA
 ESC: 1:200

Volume Summary							
Name	Type	Cut Factor	Fill Factor	2d Area (sq.m)	Cut (Cu. M.)	Fill (Cu. M.)	Net (Cu. M.)
Comparacion	full	1.000	1.000	1294.79	2298.01	92.60	2205.41<Cut>
Totals							
				2d Area (sq.m)	Cut (Cu. M.)	Fill (Cu. M.)	Net (Cu. M.)
Total				1294.79	2298.01	92.60	2205.41<Cut>


* Value adjusted by cut or fill factor other than 1.0

MOVIMIENTOS DE TIERRA

NOTA:
 EL CALCULO DE LA CIMENTACION PROFUNDA DEFINITIVA DEBERA SER REALIZADA POR EL CONTRATISTA SIGUIENDO LAS RECOMENDACIONES DEL ESTUDIO DE SUELOS ANEXO AL PROYECTO.

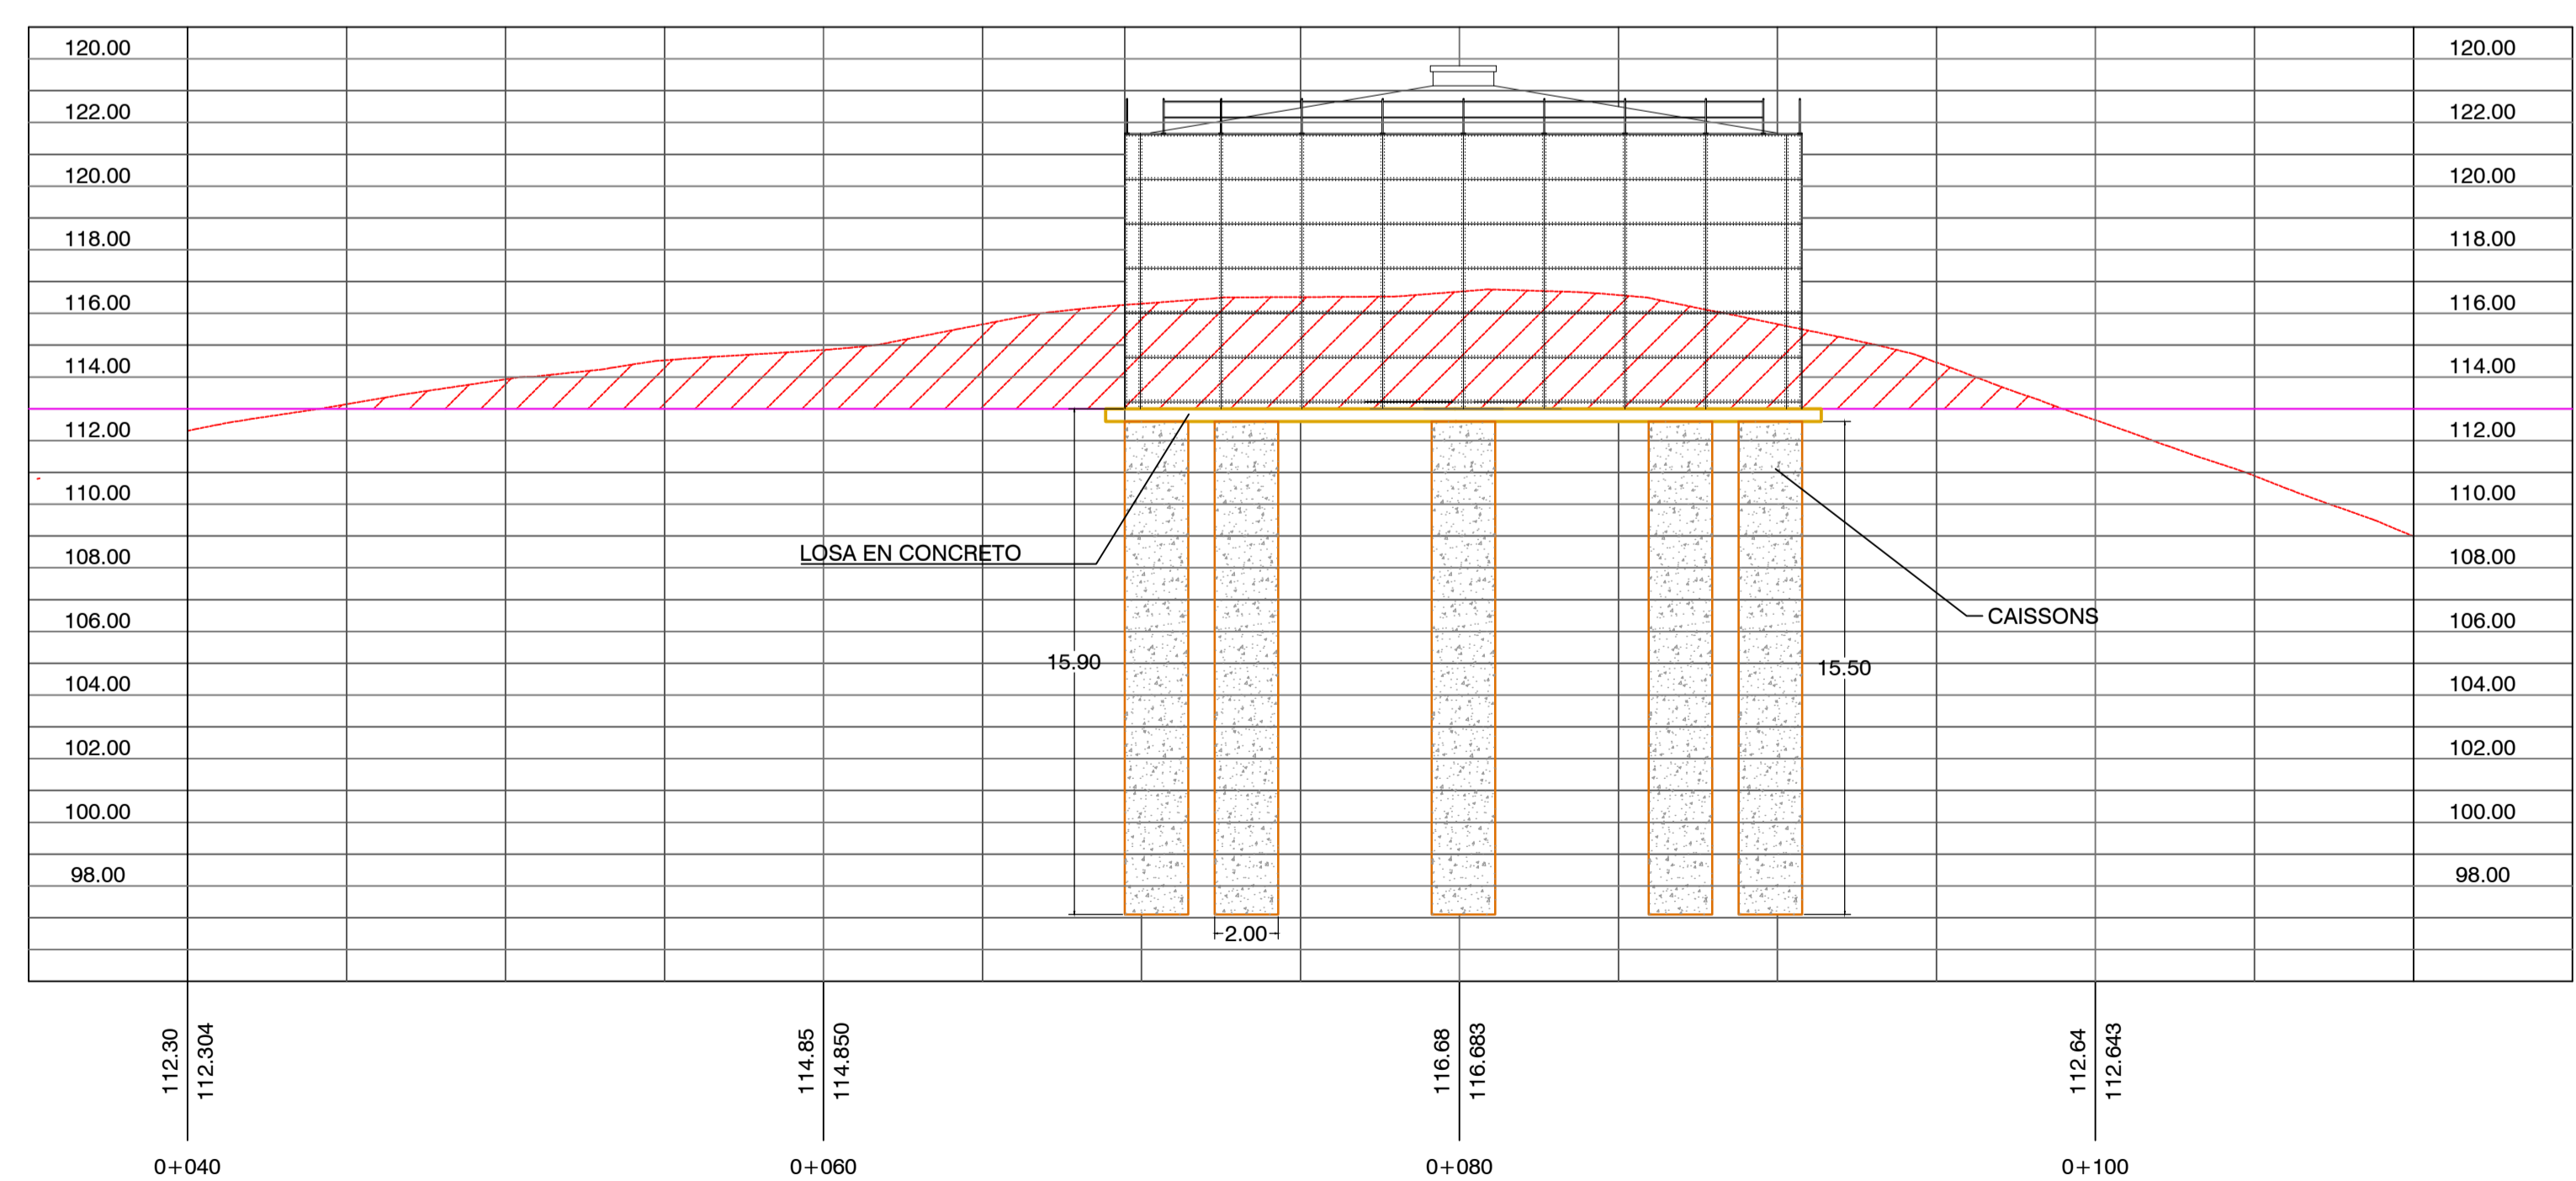

CIMENTACION PROFUNDA PERFIL LONGITUDINAL
 ESC: H:1:2000 V:1:200

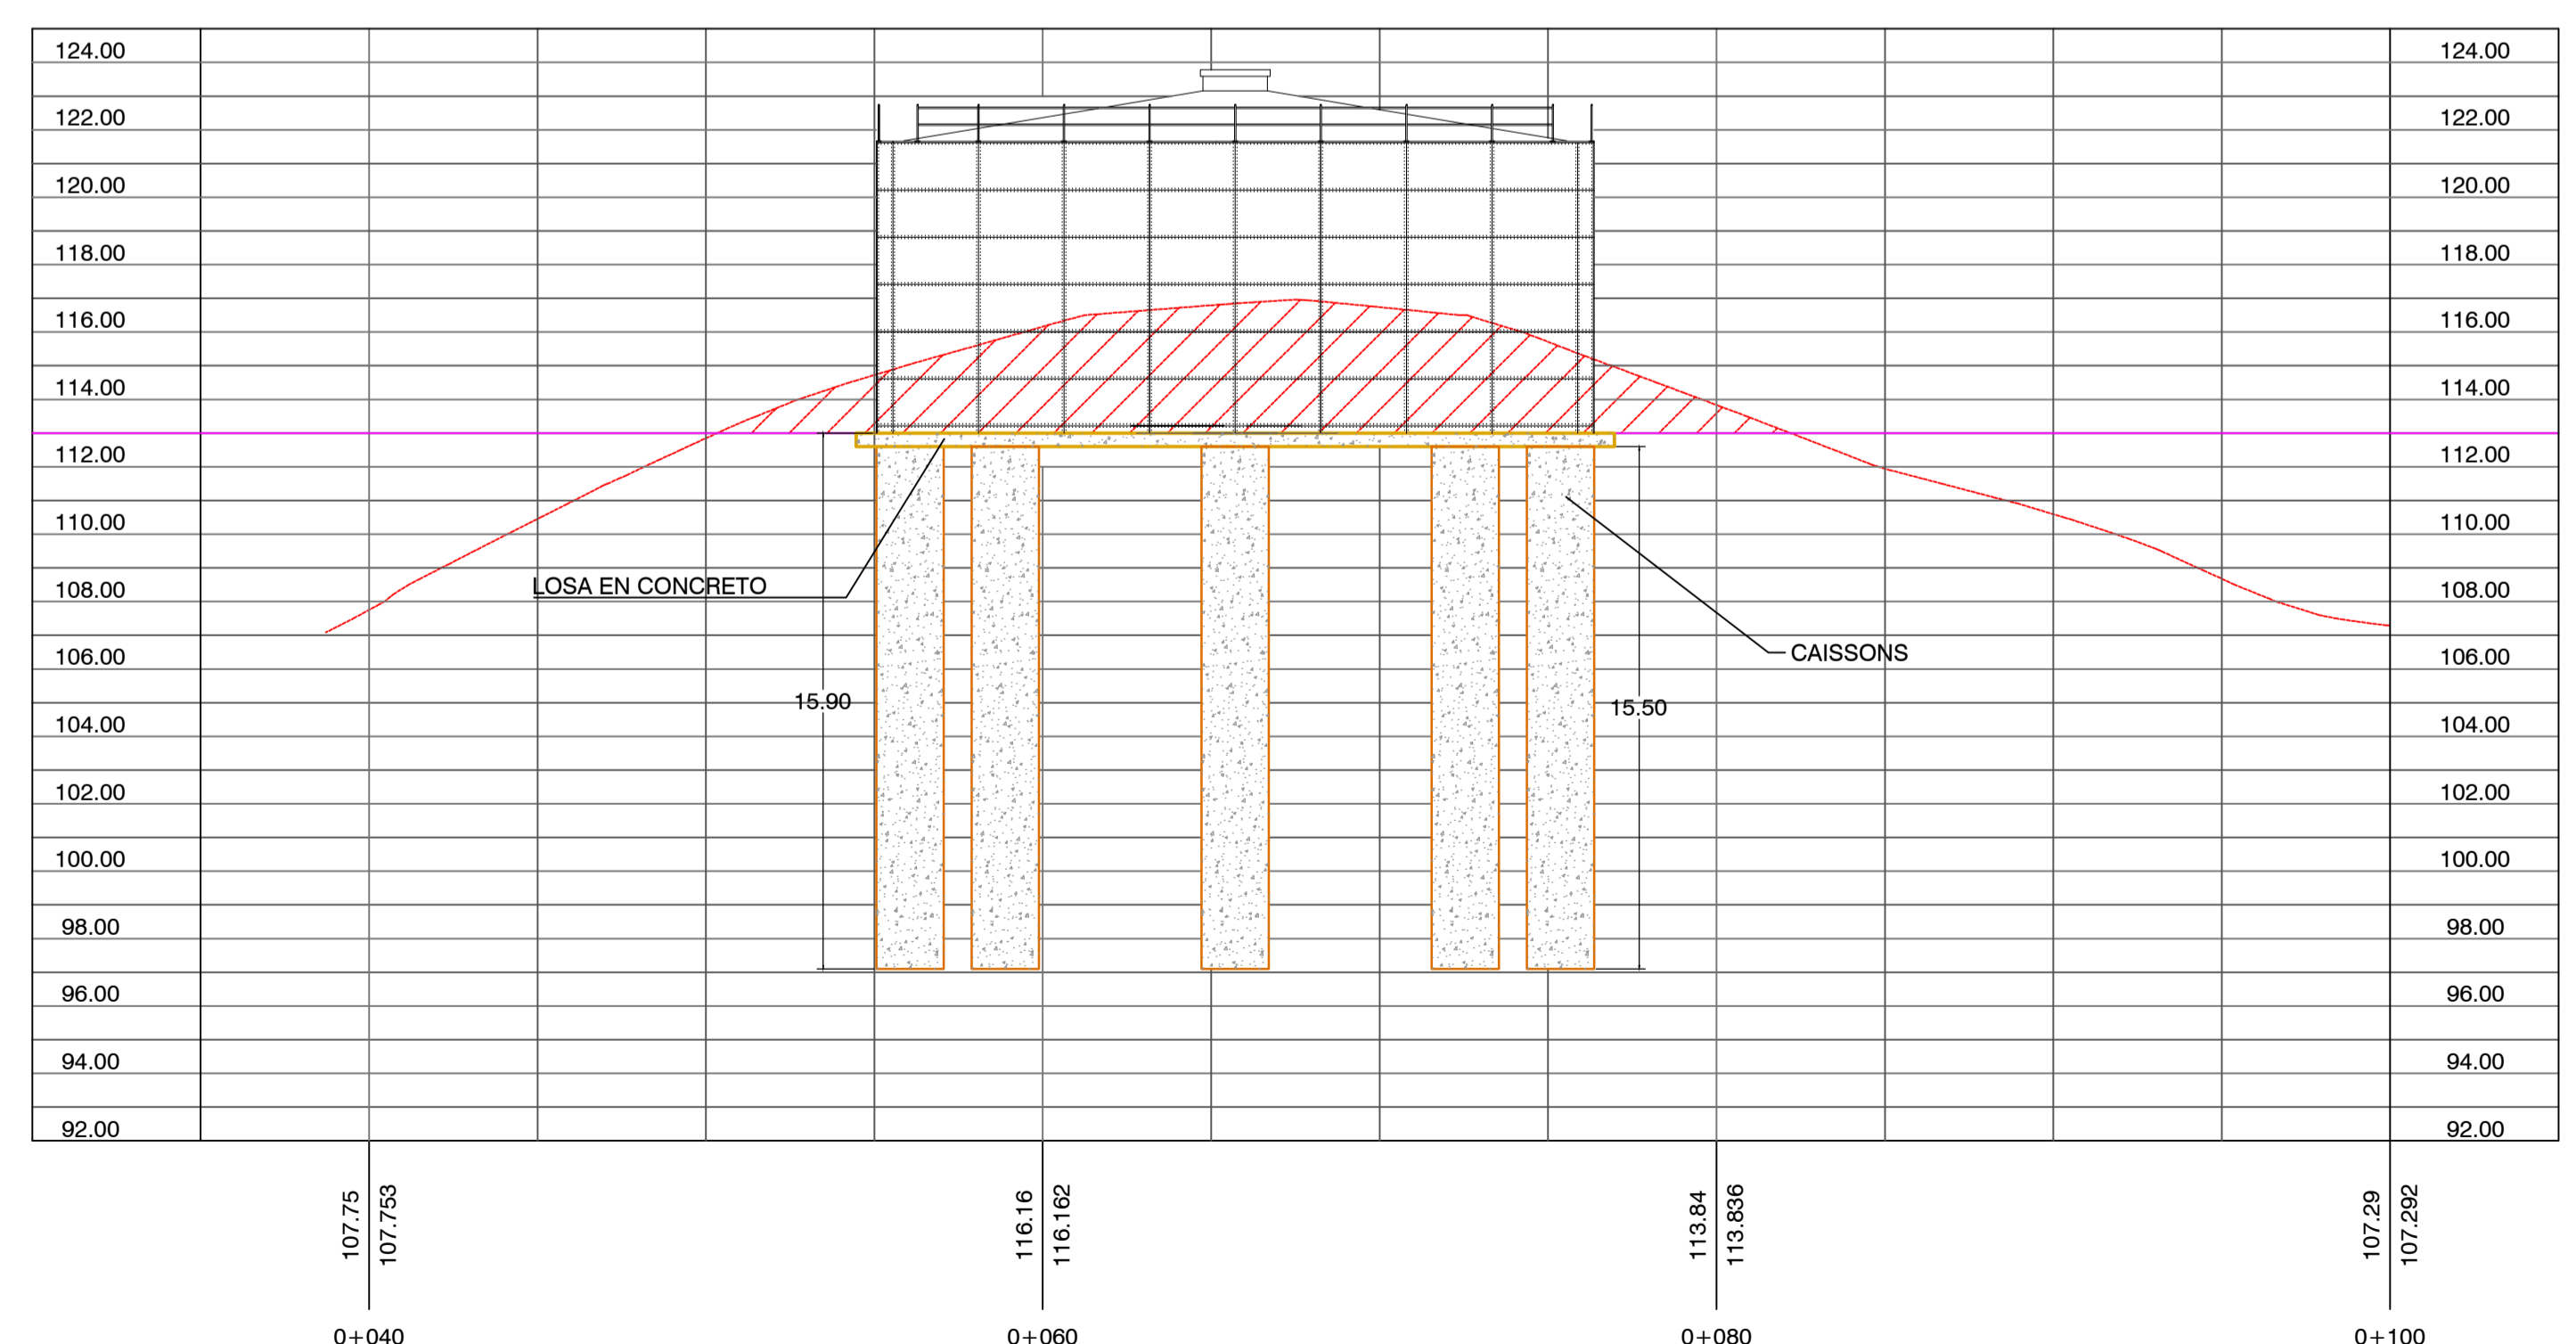

CIMENTACION PROFUNDA PERFIL TRANSVERSAL
 ESC: H:1:2000 V:1:200