


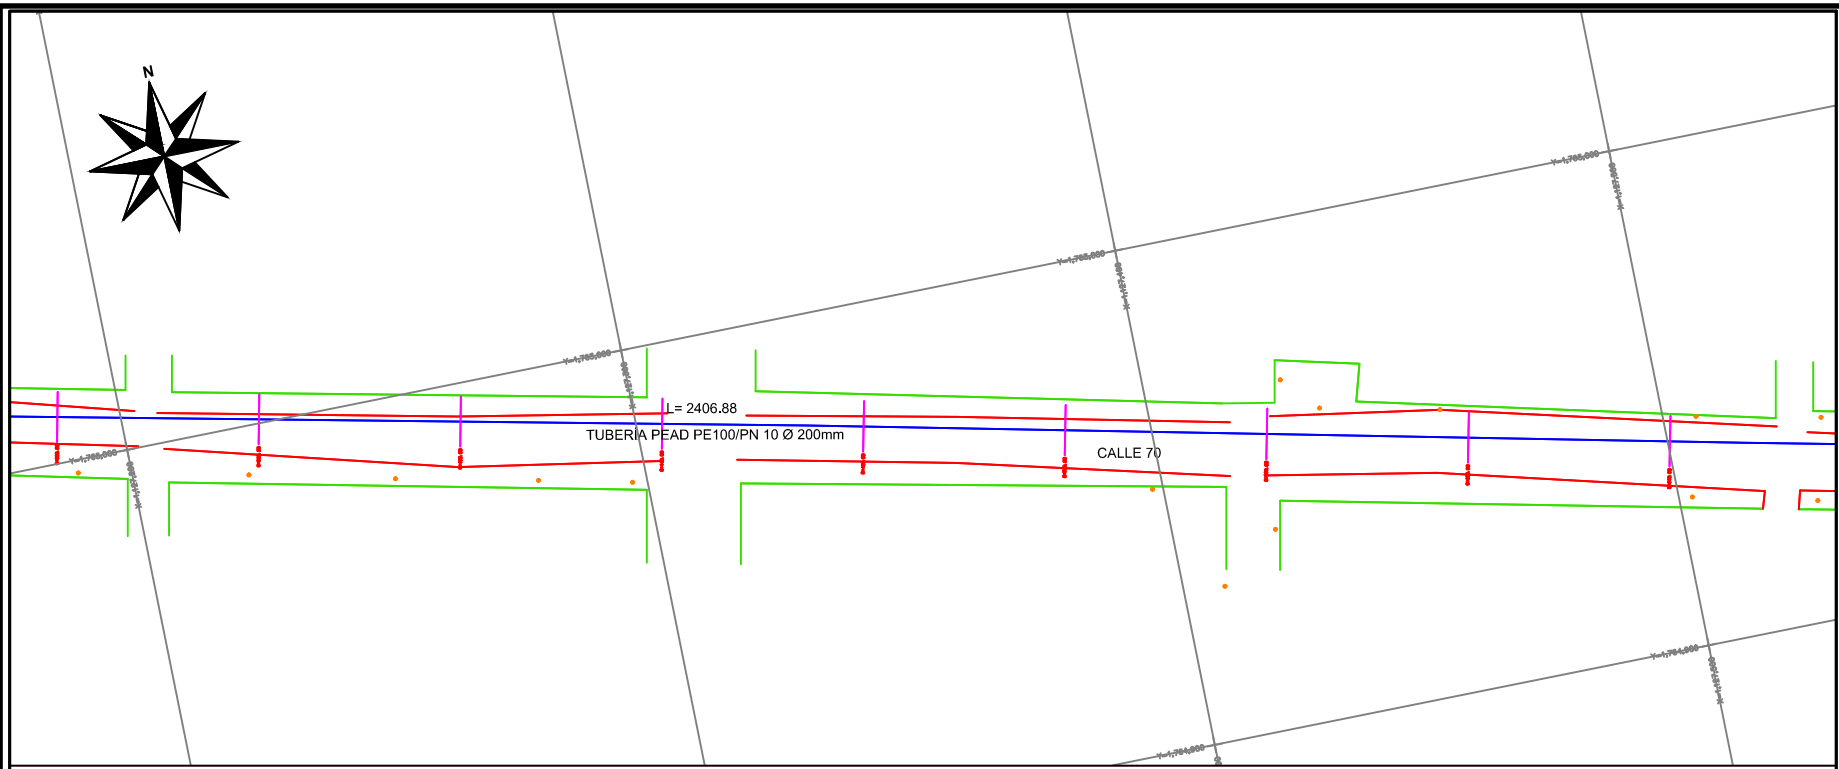


















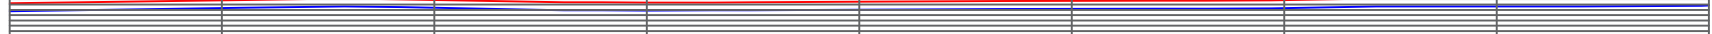








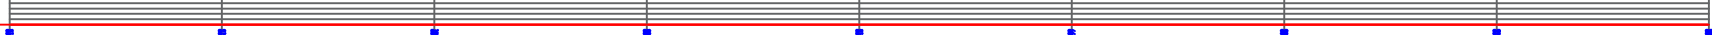











CONTROL	
No.	Fecha Realizado

CONV:



COTA TERRENO	TUBERIA PEAD PE100/PN 10 Ø 200mm	TUBERIA PEAD PE100/PN 10 Ø 200mm	TUBERIA PEAD PE100/PN 10 Ø 200mm	TUBERIA PEAD PE100/PN 10 Ø 200mm	TUBERIA PEAD PE100/PN 10 Ø 200mm	TUBERIA PEAD PE100/PN 10 Ø 200mm	TUBERIA PEAD PE100/PN 10 Ø 200mm	TUBERIA PEAD PE100/PN 10 Ø 200mm	TUBERIA PEAD PE100/PN 10 Ø 200mm
									

 TUBERIA DE DESAGUE

 ESCALA HORIZONTAL 1 : 100

 ESCALA VERTICAL 1 : 100