

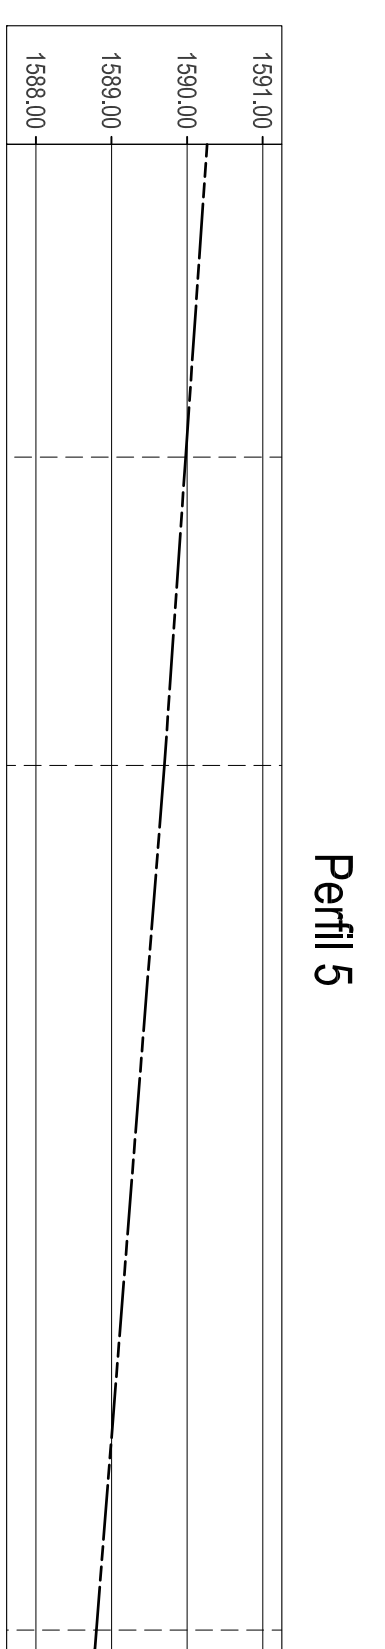
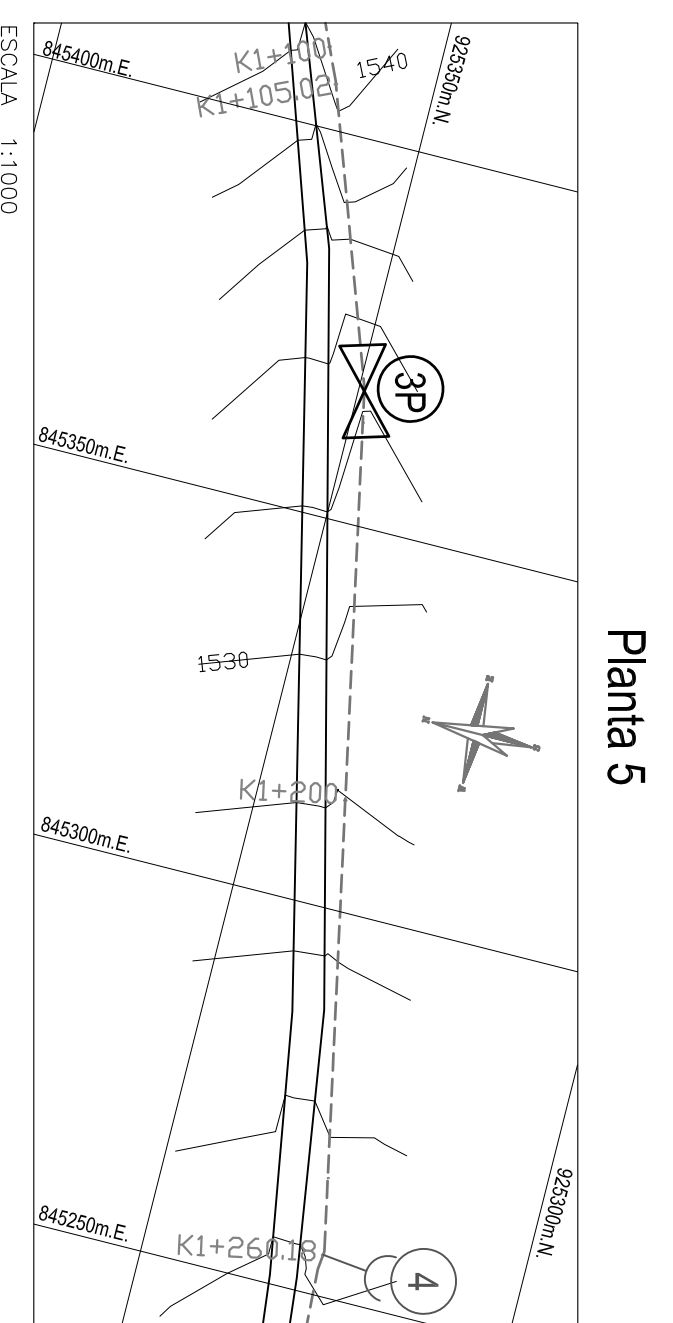


## 2. LÍNEA EL JARDÍN

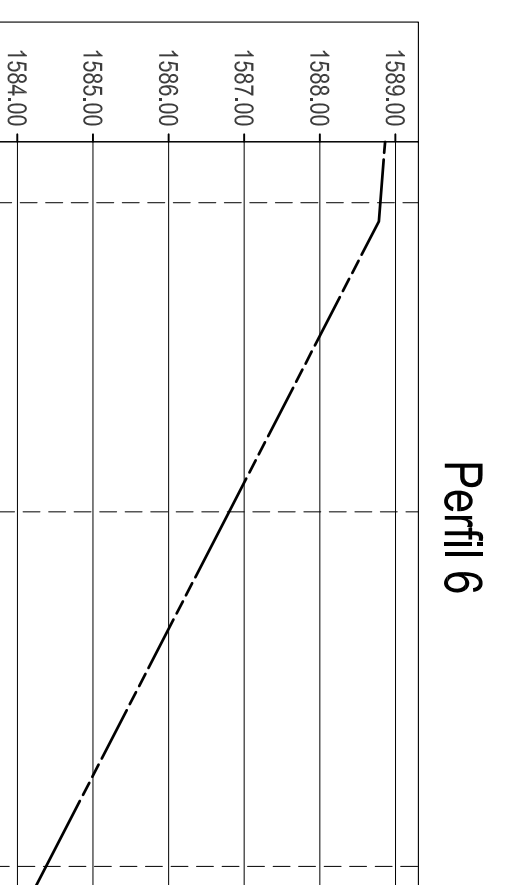




ABSCISA	PREISION	LINEA PIEZOMÉTRICA	COTA RASANTE	COTA CLAVE	LONGITUD	TIPO DE TUBERÍA
1544.00						
1543.00						
1542.00						
1541.00						
1540.00						
1539.00						
1538.00						
1537.00						
1536.00						
1535.00						
1534.00						
1533.00						
1532.00						
1531.00						
1530.00						
1529.00						
1528.00						
1527.00						
1526.00						
1525.00						
1524.00						
1523.00						
1522.00						
1521.00						

ESCALA H: 1:1000  
V: 1:100

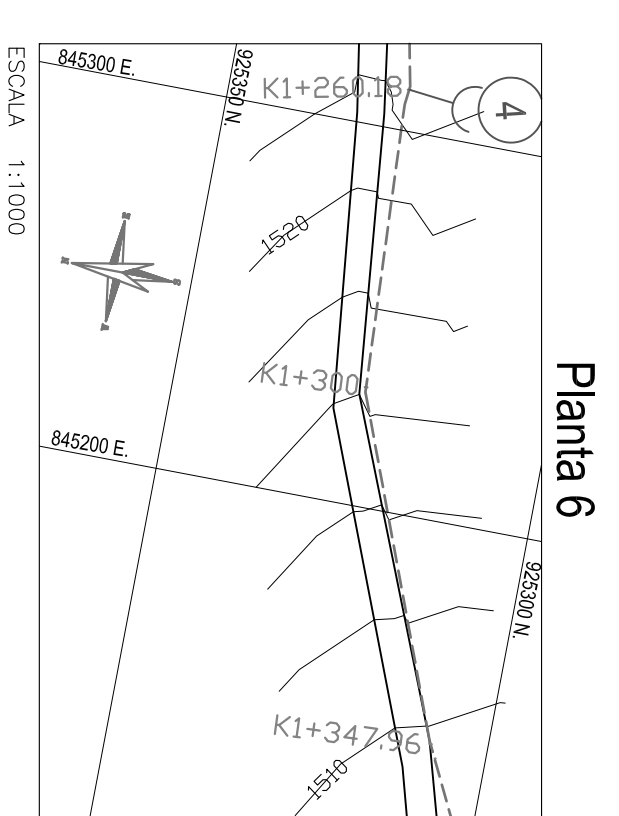




ABSCISA	PREISION	LINEA PIEZOMÉTRICA	COTA RASANTE	COTA CLAVE	LONGITUD	TIPO DE TUBERÍA
1593.00						
1592.00						
1591.00						
1590.00						
1589.00						
1588.00						
1587.00						
1586.00						
1585.00						
1584.00						
1583.00						
1582.00						
1581.00						
1580.00						
1579.00						
1578.00						
1577.00						
1576.00						
1575.00						
1574.00						
1573.00						
1572.00						
1571.00						
1570.00						
1569.00						
1568.00						
1567.00						
1566.00						
1565.00						
1564.00						
1563.00						
1562.00						
1561.00						
1560.00						
1559.00						
1558.00						
1557.00						
1556.00						
1555.00						
1554.00						
1553.00						
1552.00						
1551.00						
1550.00						
1549.00						
1548.00						
1547.00						
1546.00						
1545.00						
1544.00						
1543.00						
1542.00						
1541.00						
1540.00						
1539.00						
1538.00						
1537.00						
1536.00						
1535.00						
1534.00						
1533.00						
1532.00						
1531.00						
1530.00						
1529.00						
1528.00						
1527.00						
1526.00						
1525.00						
1524.00						
1523.00						
1522.00						
1521.00						

ESCALA H: 1:1000  
V: 1:100

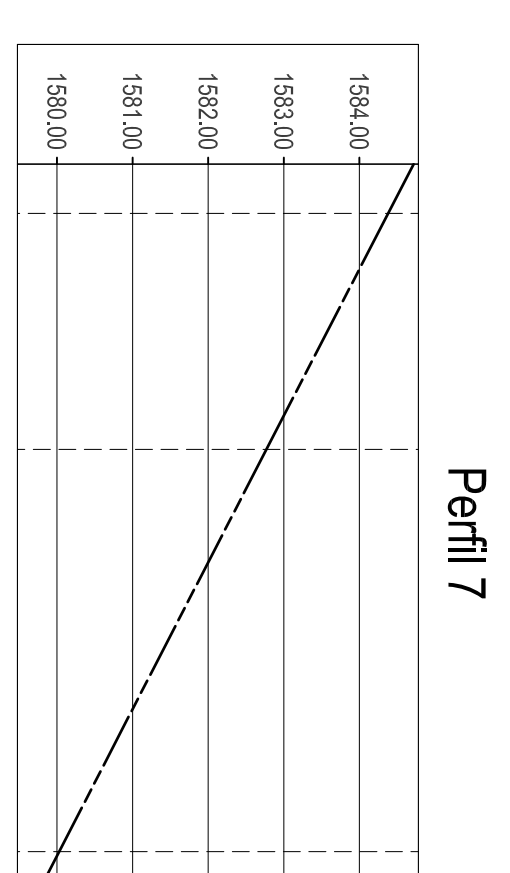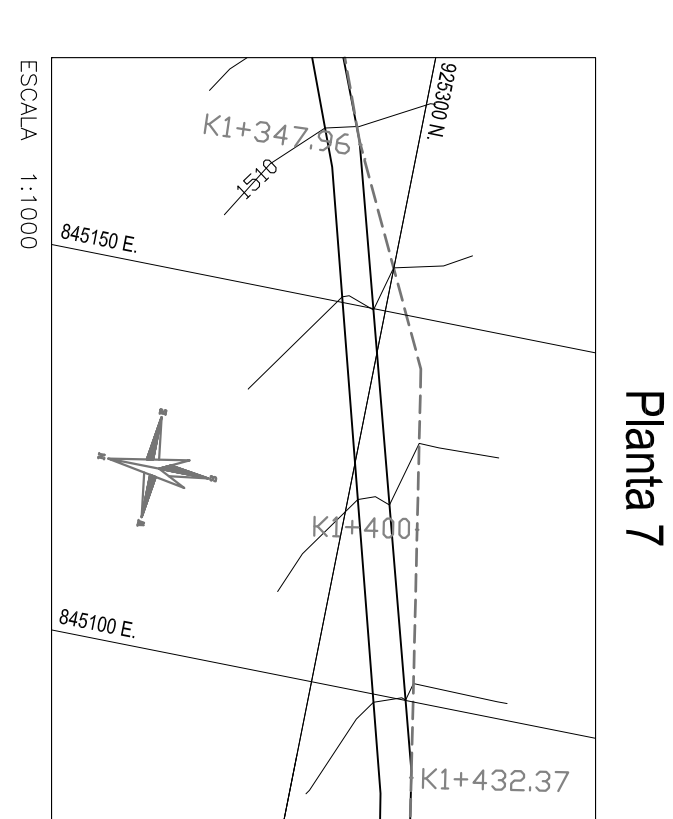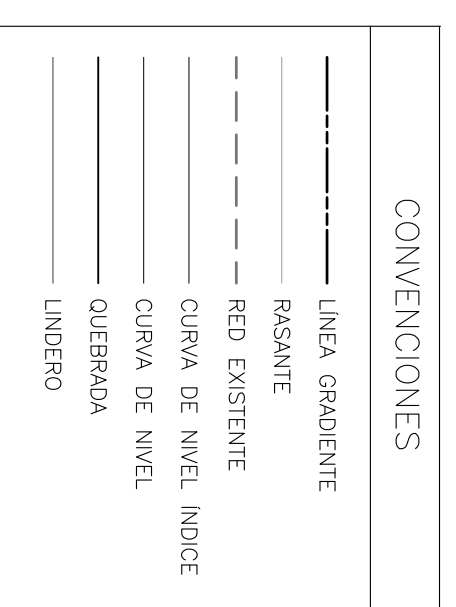

ABSCISA	PREISION	LINEA PIEZOMÉTRICA	COTA RASANTE	COTA CLAVE	LONGITUD	TIPO DE TUBERÍA
1594.00						
1593.00						
1592.00						
1591.00						
1590.00						
1589.00						
1588.00						
1587.00						
1586.00						
1585.00						
1584.00						
1583.00						
1582.00						
1581.00						
1580.00						
1579.00						
1578.00						
1577.00						
1576.00						
1575.00						
1574.00						
1573.00						
1572.00						
1571.00						
1570.00						
1569.00						
1568.00						
1567.00						
1566.00						
1565.00						
1564.00						
1563.00						
1562.00						
1561.00						
1560.00						
1559.00						
1558.00						
1557.00						
1556.00						
1555.00						
1554.00						
1553.00						
1552.00						
1551.00						
1550.00						
1549.00						
1548.00						
1547.00						
1546.00						
1545.00						
1544.00						
1543.00						
1542.00						
1541.00						
1540.00						
1539.00						
1538.00						
1537.00						
1536.00						
1535.00						
1534.00						
1533.00						
1532.00						
1531.00						
1530.00						
1529.00						
1528.00						
1527.00						
1526.00						
1525.00						
1524.00						
1523.00						
1522.00						
1521.00						

ESCALA H: 1:1000  
V: 1:100

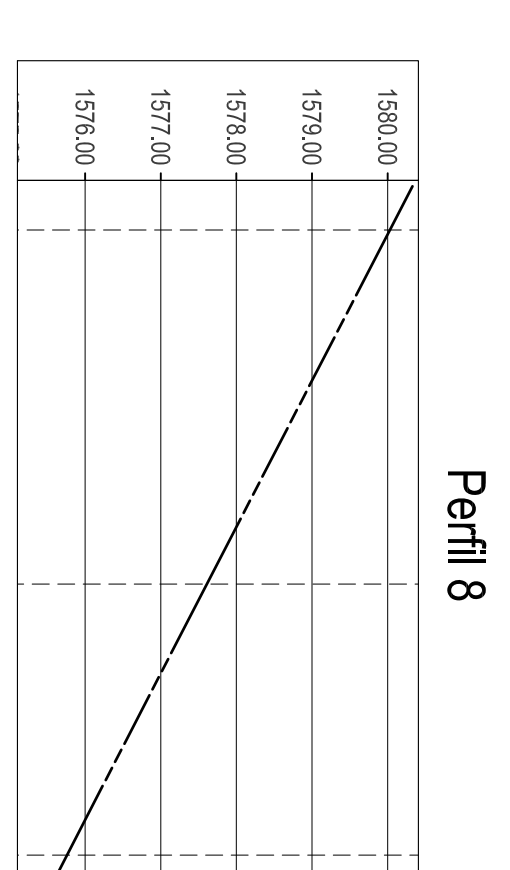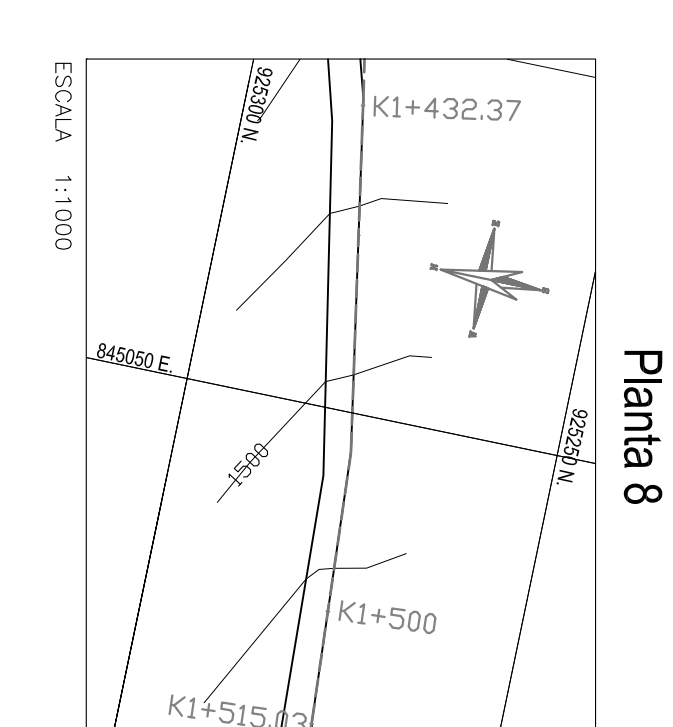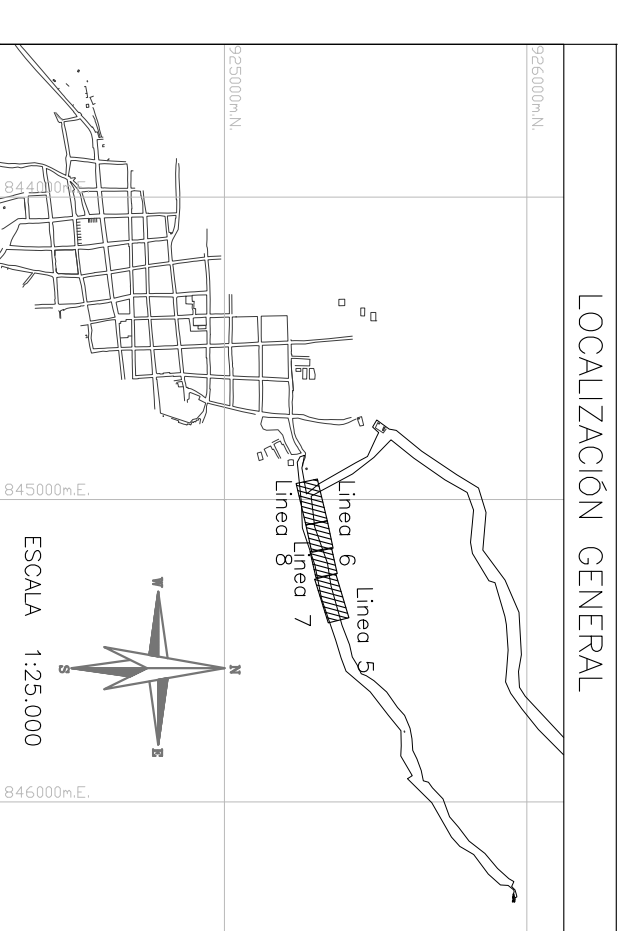

ABSCISA	PREISION	LINEA PIEZOMÉTRICA	COTA RASANTE	COTA CLAVE	LONGITUD	TIPO DE TUBERÍA
1598.00						
1597.00						
1596.00						
1595.00						
1594.00						
1593.00						
1592.00						
1591.00						
1590.00						
1589.00						
1588.00						
1587.00						
1586.00						
1585.00						
1584.00						
1583.00						
1582.00						
1581.00						
1580.00						
1579.00						
1578.00						
1577.00						
1576.00						
1575.00						
1574.00						
1573.00						
1572.00						
1571.00						
1570.00						
1569.00						
1568.00						
1567.00						
1566.00						
1565.00						
1564.00						
1563.00						
1562.00						
1561.00						
1560.00						