
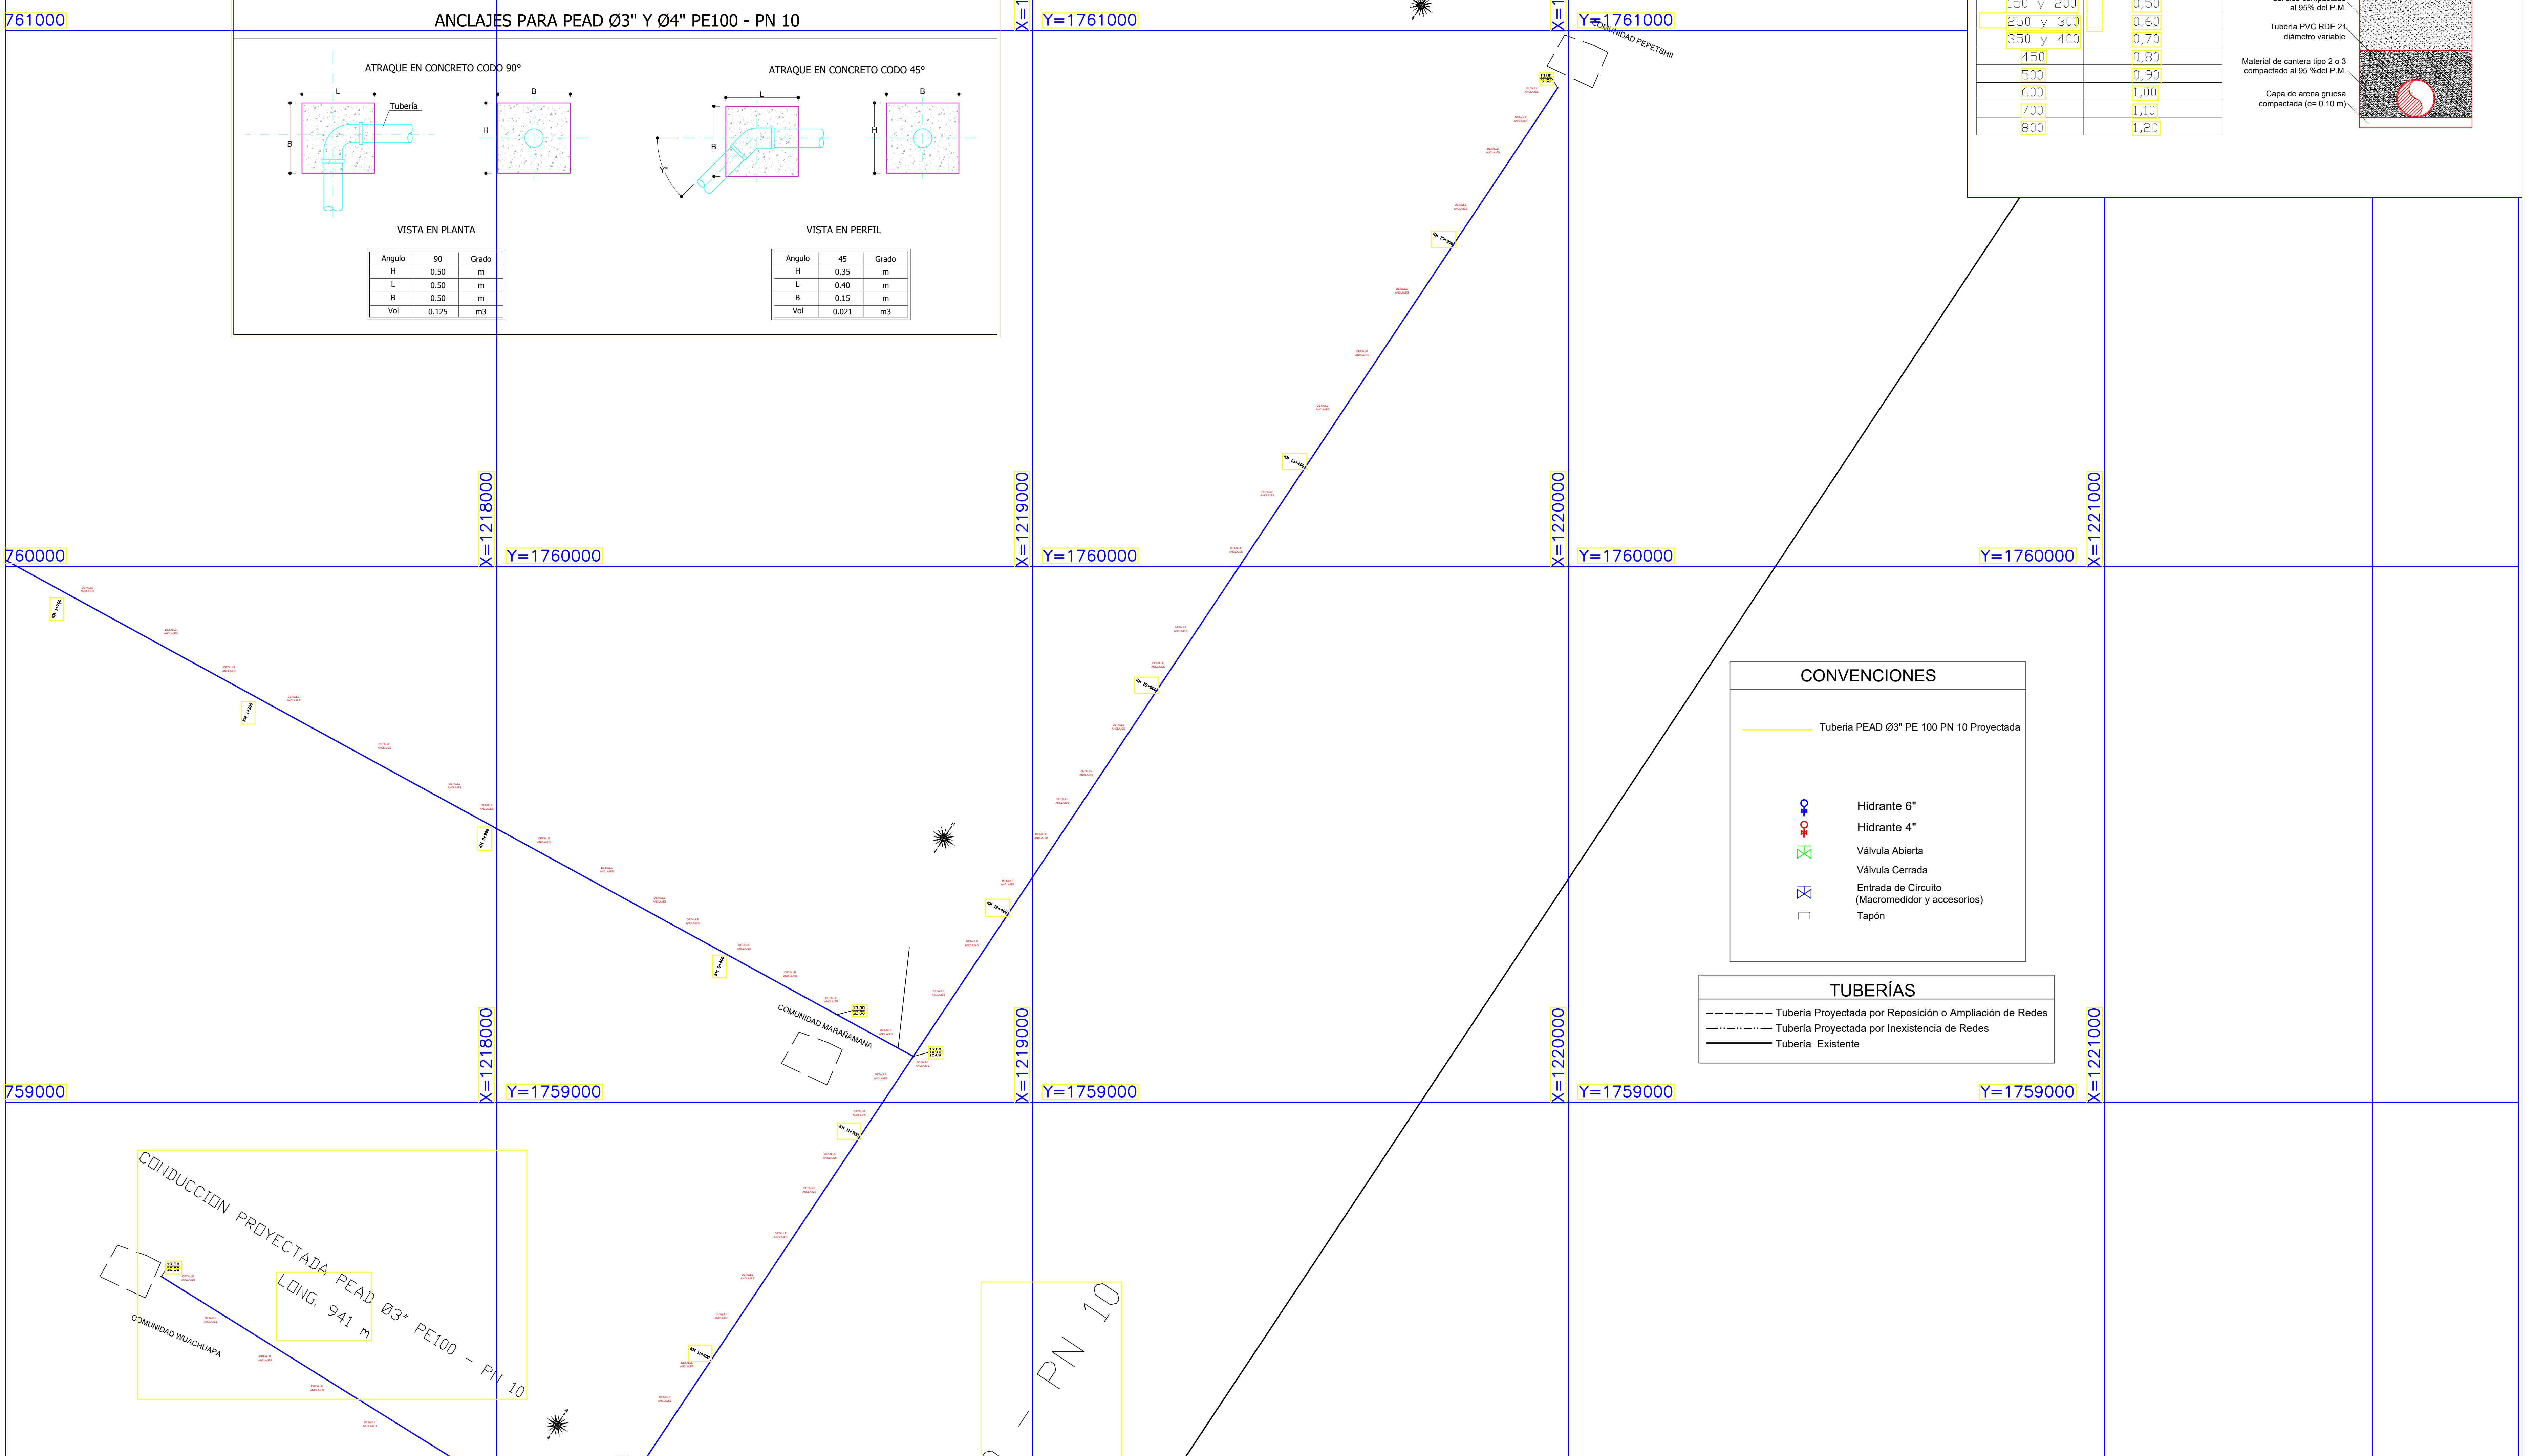
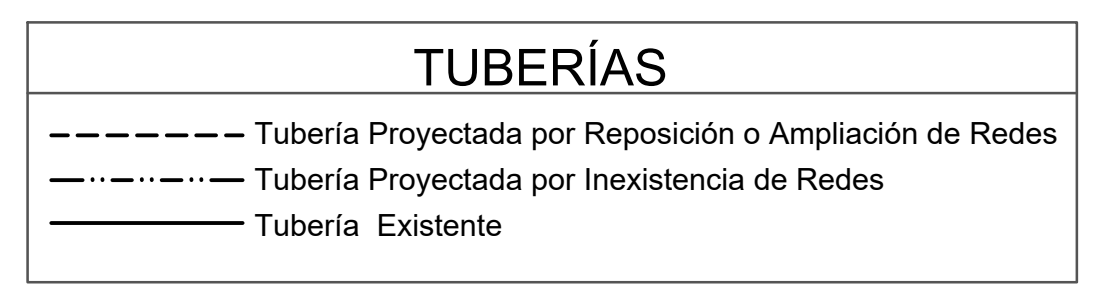
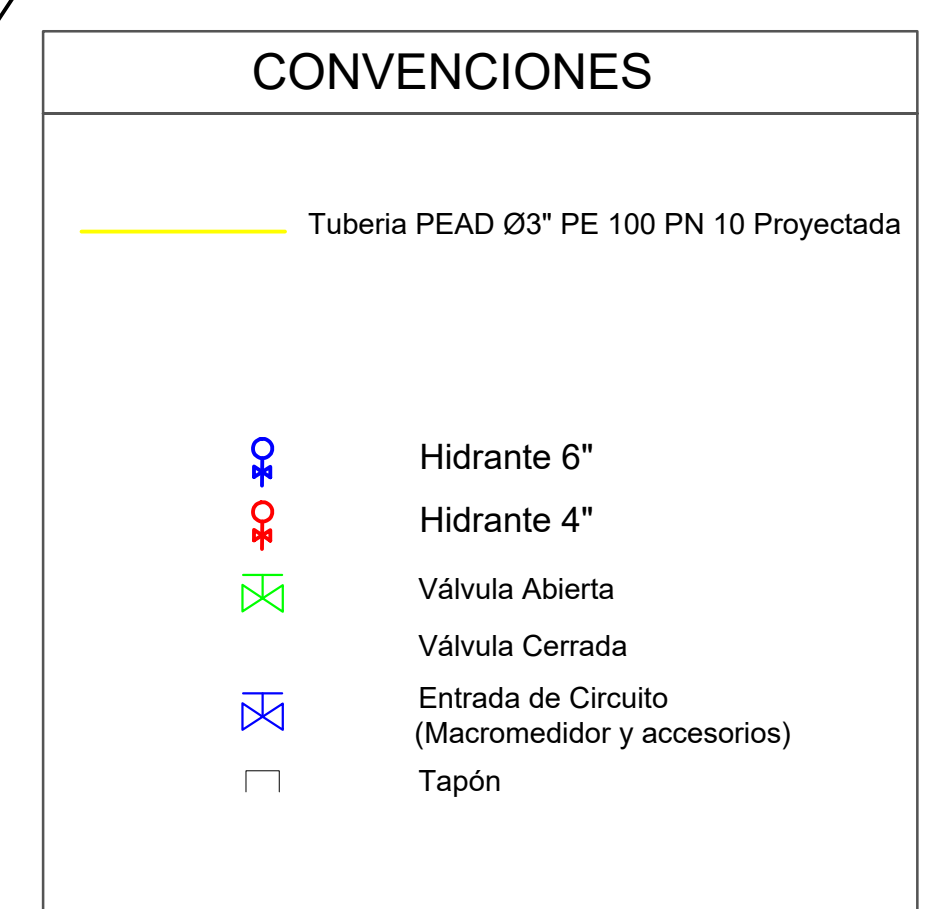
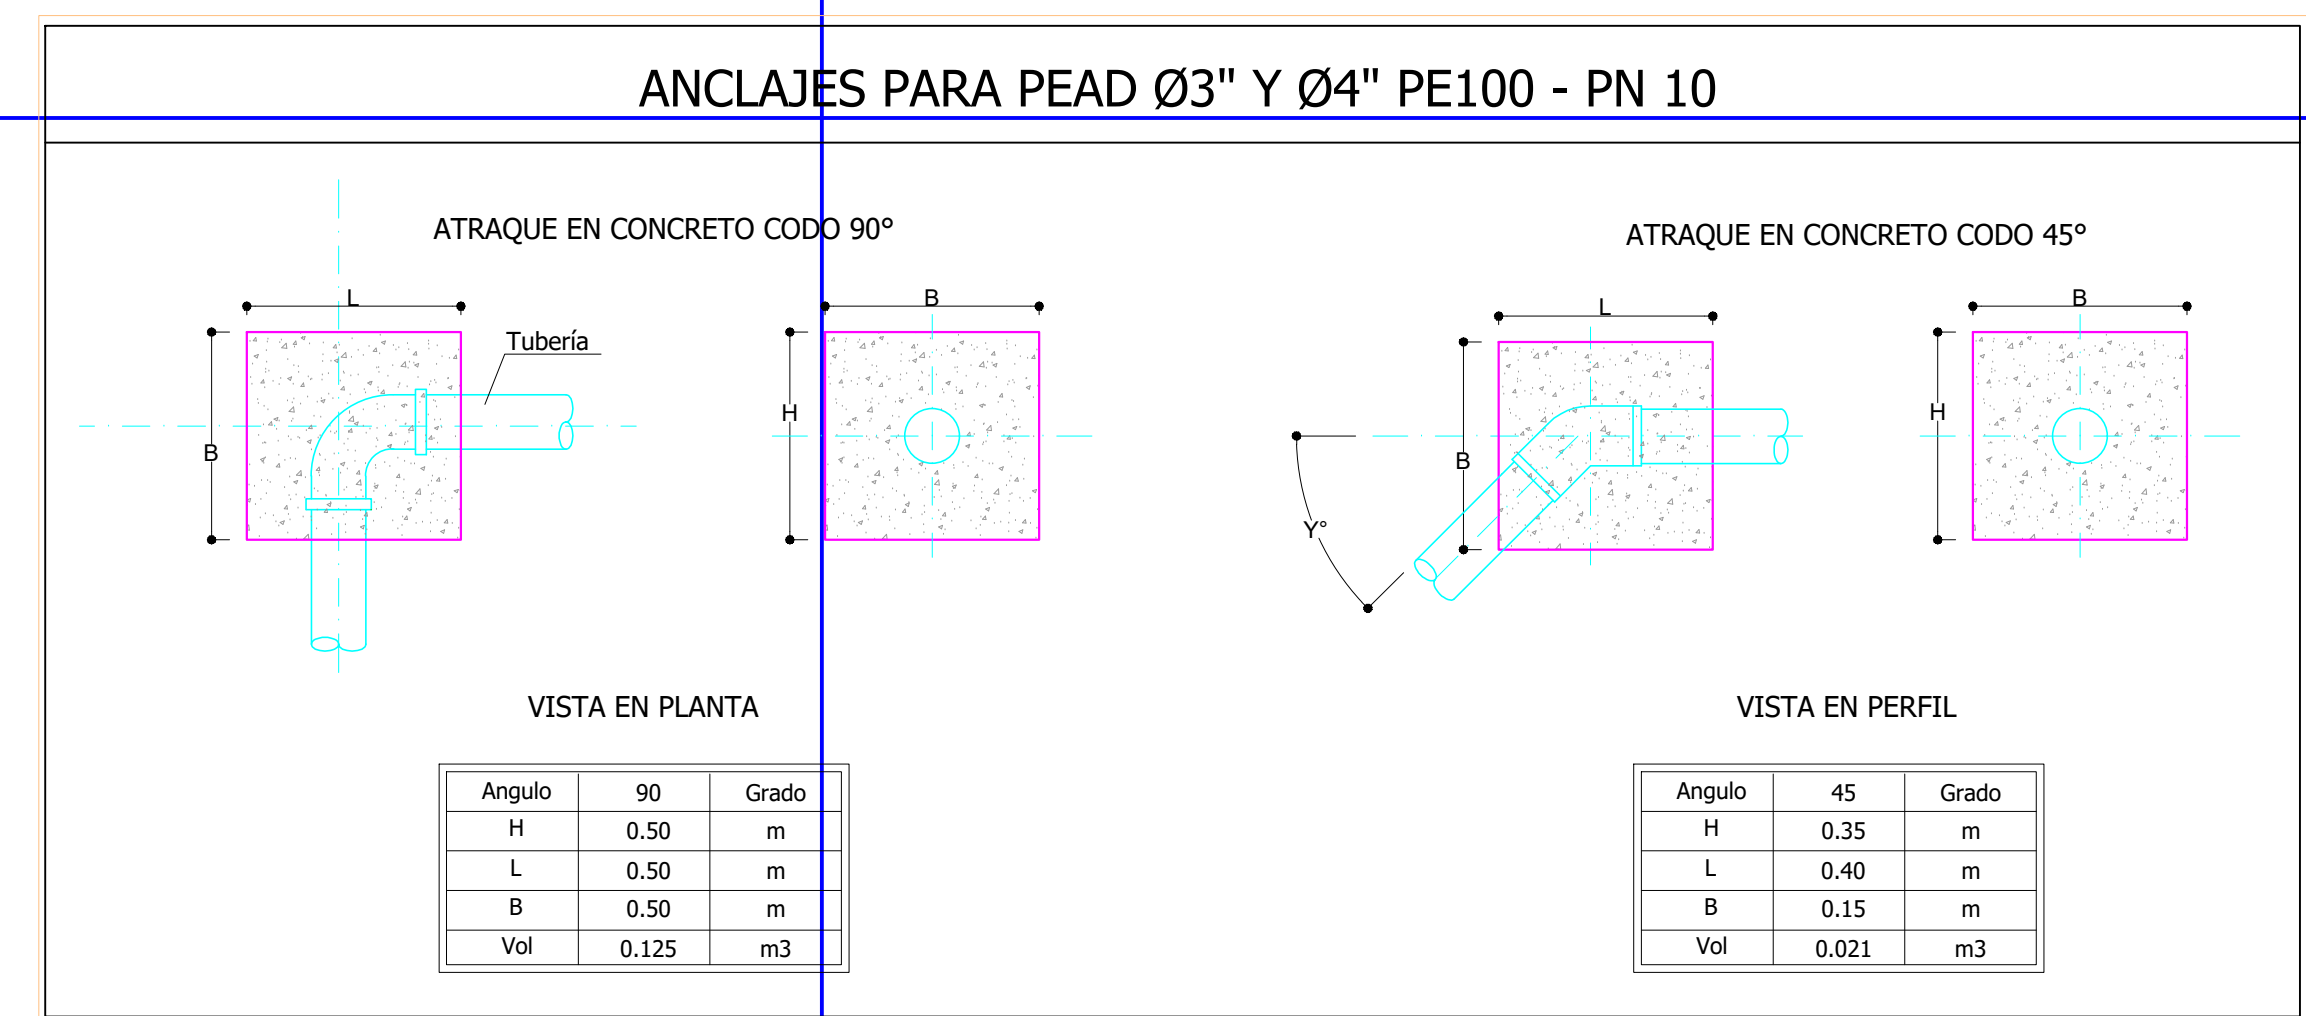


DETALLE CIMENTACION TIPICA
TUBERIA DE ACUEDUCTO

| DIAMETRO (mm) | ANCHO ZANJA b (m) |
|---------------|-------------------|
| 75 y 100 | 0,40 |
| 150 y 200 | 0,50 |
| 250 y 300 | 0,60 |
| 350 y 400 | 0,70 |
| 450 | 0,80 |
| 500 | 0,90 |
| 600 | 1,00 |
| 700 | 1,10 |
| 800 | 1,20 |

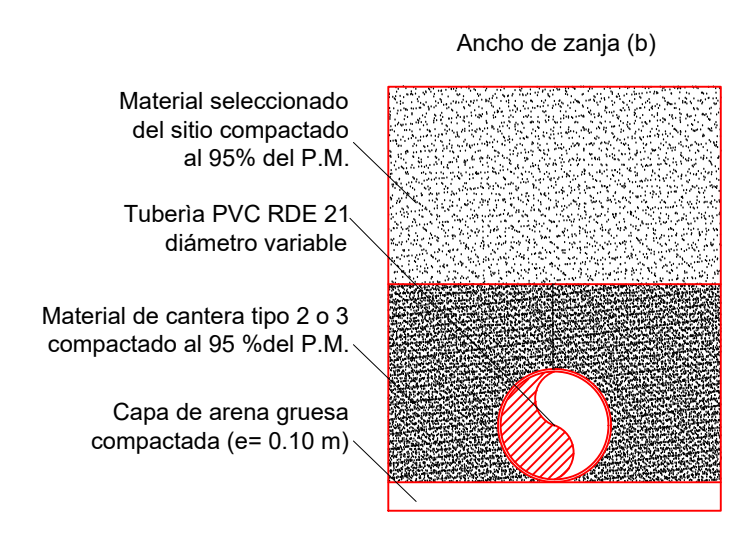

CONDUCCION PROYECTADA PEAD Ø3" PE100 - PN 10
LONG. 941 m

PN 10