
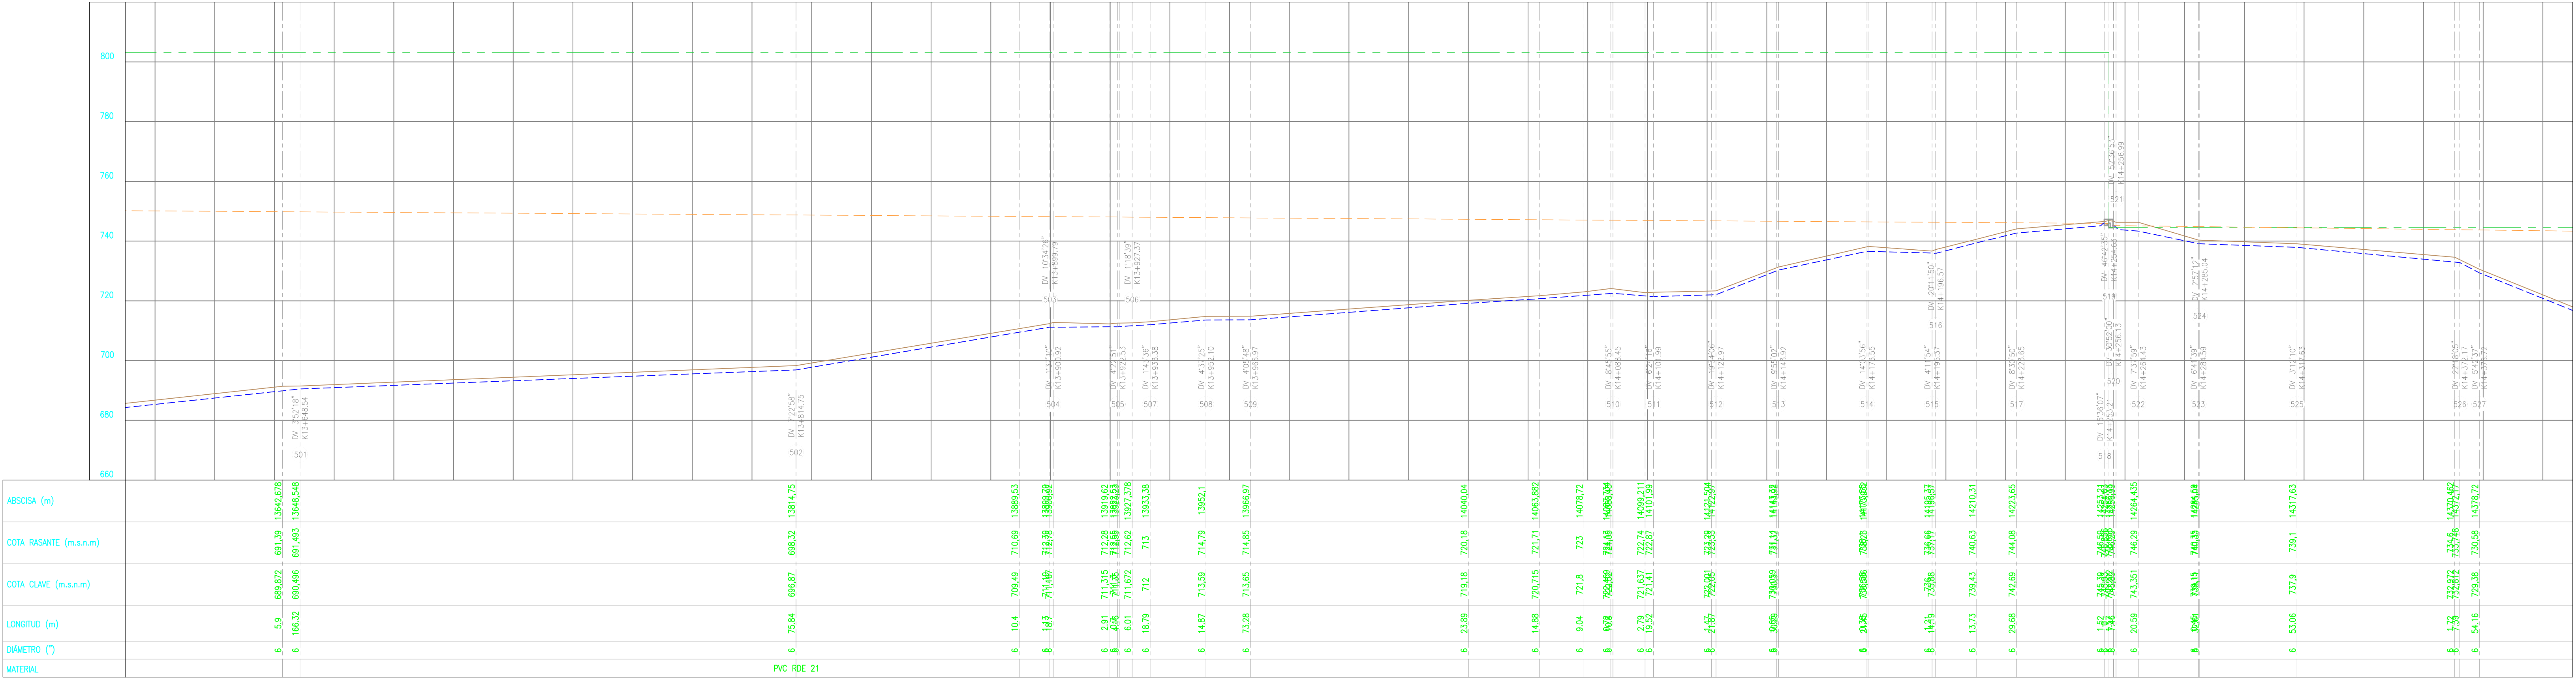


PLANTA GENERAL
Escala 1:1000

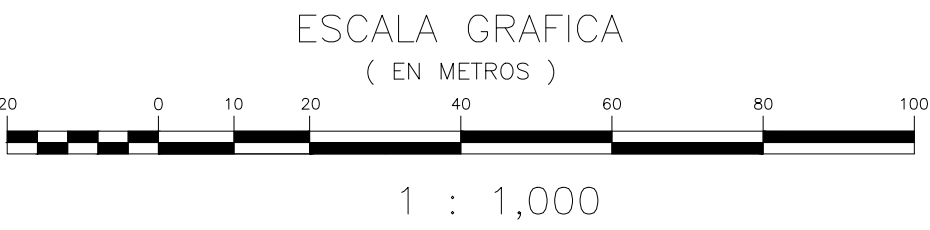

PERFIL GENERAL
Escala H: 1:1000
Escala V: 1:200