
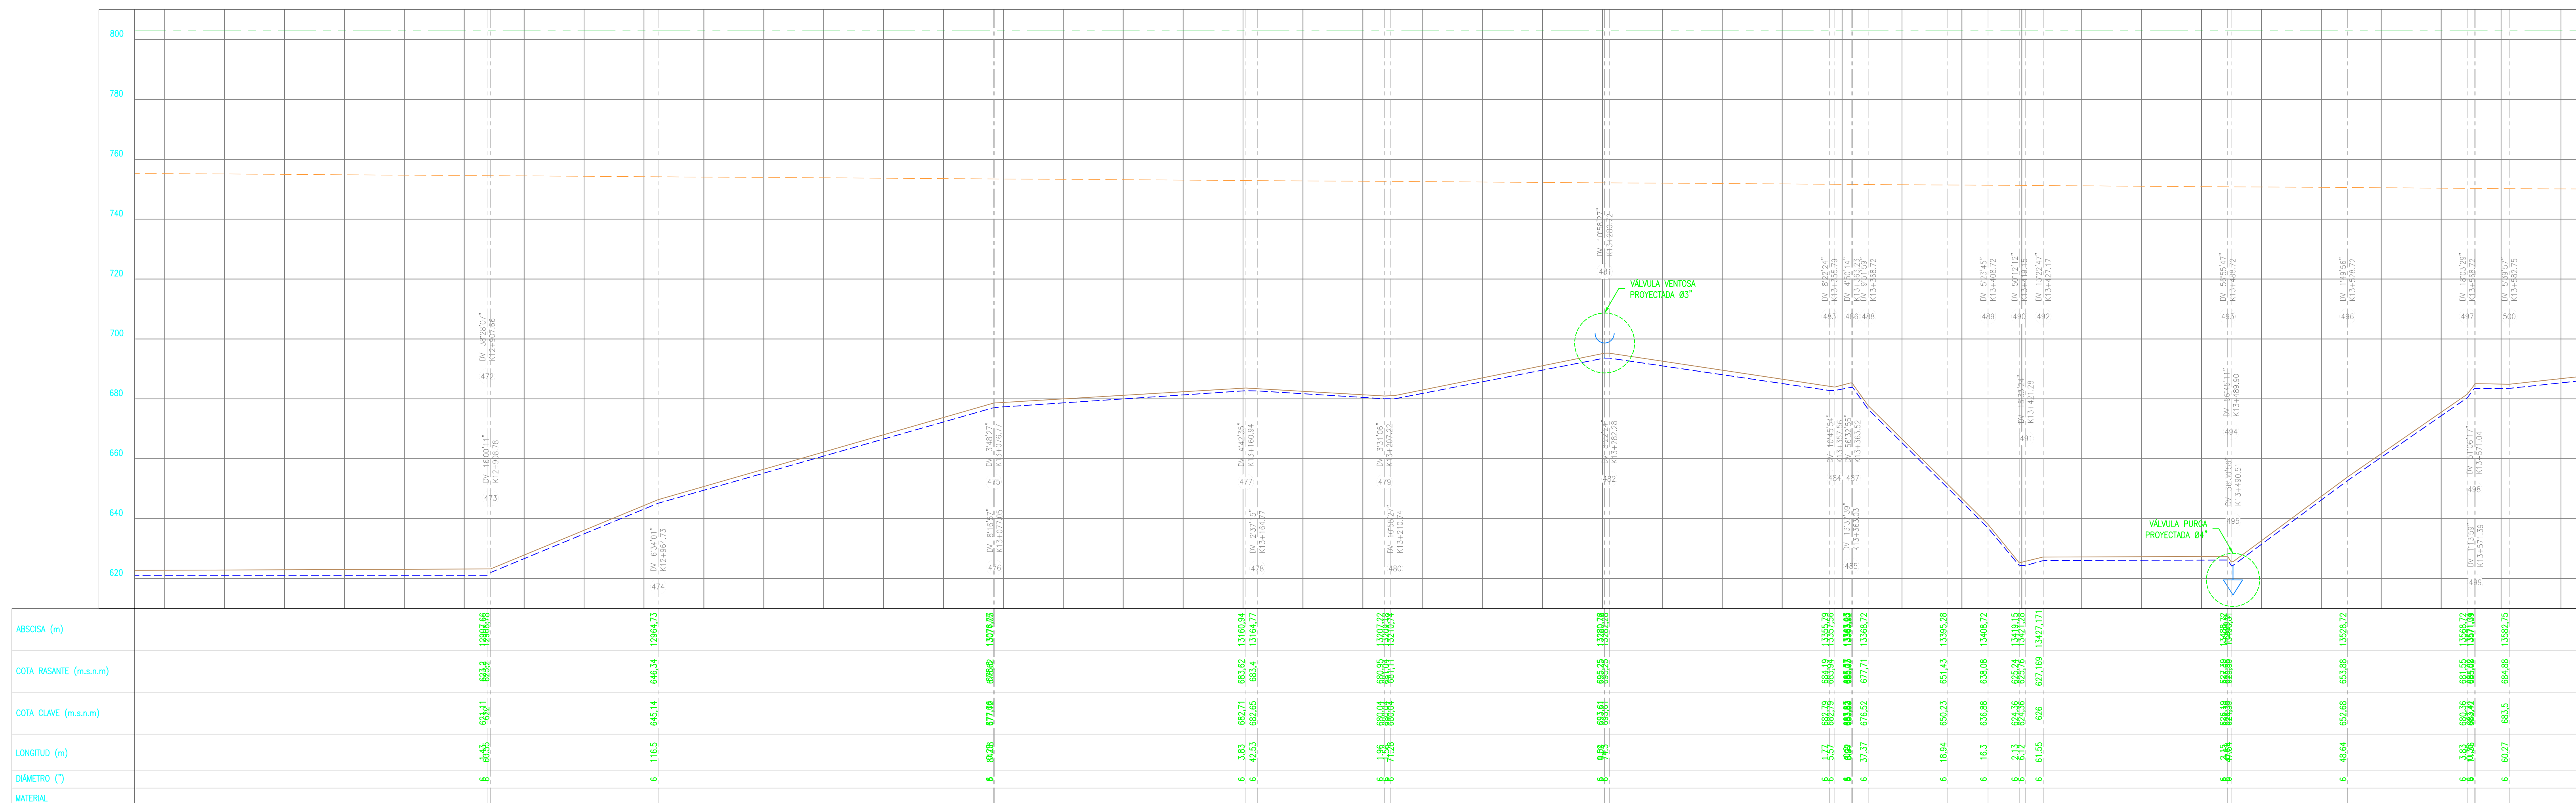


PLANTA GENERAL

Escala 1:1000

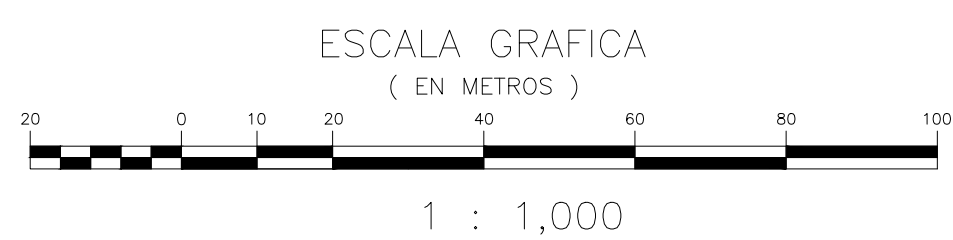

PERFIL GENERAL
Escala H 1:1000
Escala V 1:200