



NOMBRE DEL PROYECTO: ESPACIOS DE VIDA MINISTERIO DE CULTURA

BIBLIOTECA VIGIA DEL FUERTE ANTIOQUIA

CODIGO MIN. CULTURA: 05873

DIRECCION DE INMUEBLE: BARRIO FATIMA

MAT. INMOBILIARIA: 011-8449

PROYECTO ARQUITECTONICO: ARQ. ALEJANDRO SOKOLOFF 4312 CND

PROYECTO TECNICO: ING. PABLO BARRERA MONROY 25205-14547 CN

ASESOR MINISTERIO DE CULTURA

COORDINADOR GENERAL DE PROYECTO MINISTERIO DE CULTURA ARQ. JORGE ALBERTO GIRALDO B.


NOTAS: -No tomar medidas directamente sobre el plano. -No hacer modificaciones a los planos sin la autorización de los arquitectos encargados. -Este plano anula a los anteriores a esta fecha. -Verificar y confrontar las medidas en obra.

OBSERVACIONES:

CONTENIDO: PLANTA COMUNICACIONES DETECCION INCENDIOS

ESCALA: 1:75 FECHA: 07 - FEB / 2014

PLANO DE REFERENCIA: PROY-ELEC-04-VIGIA DEL FUERTE-B-PL1AL4.dwg

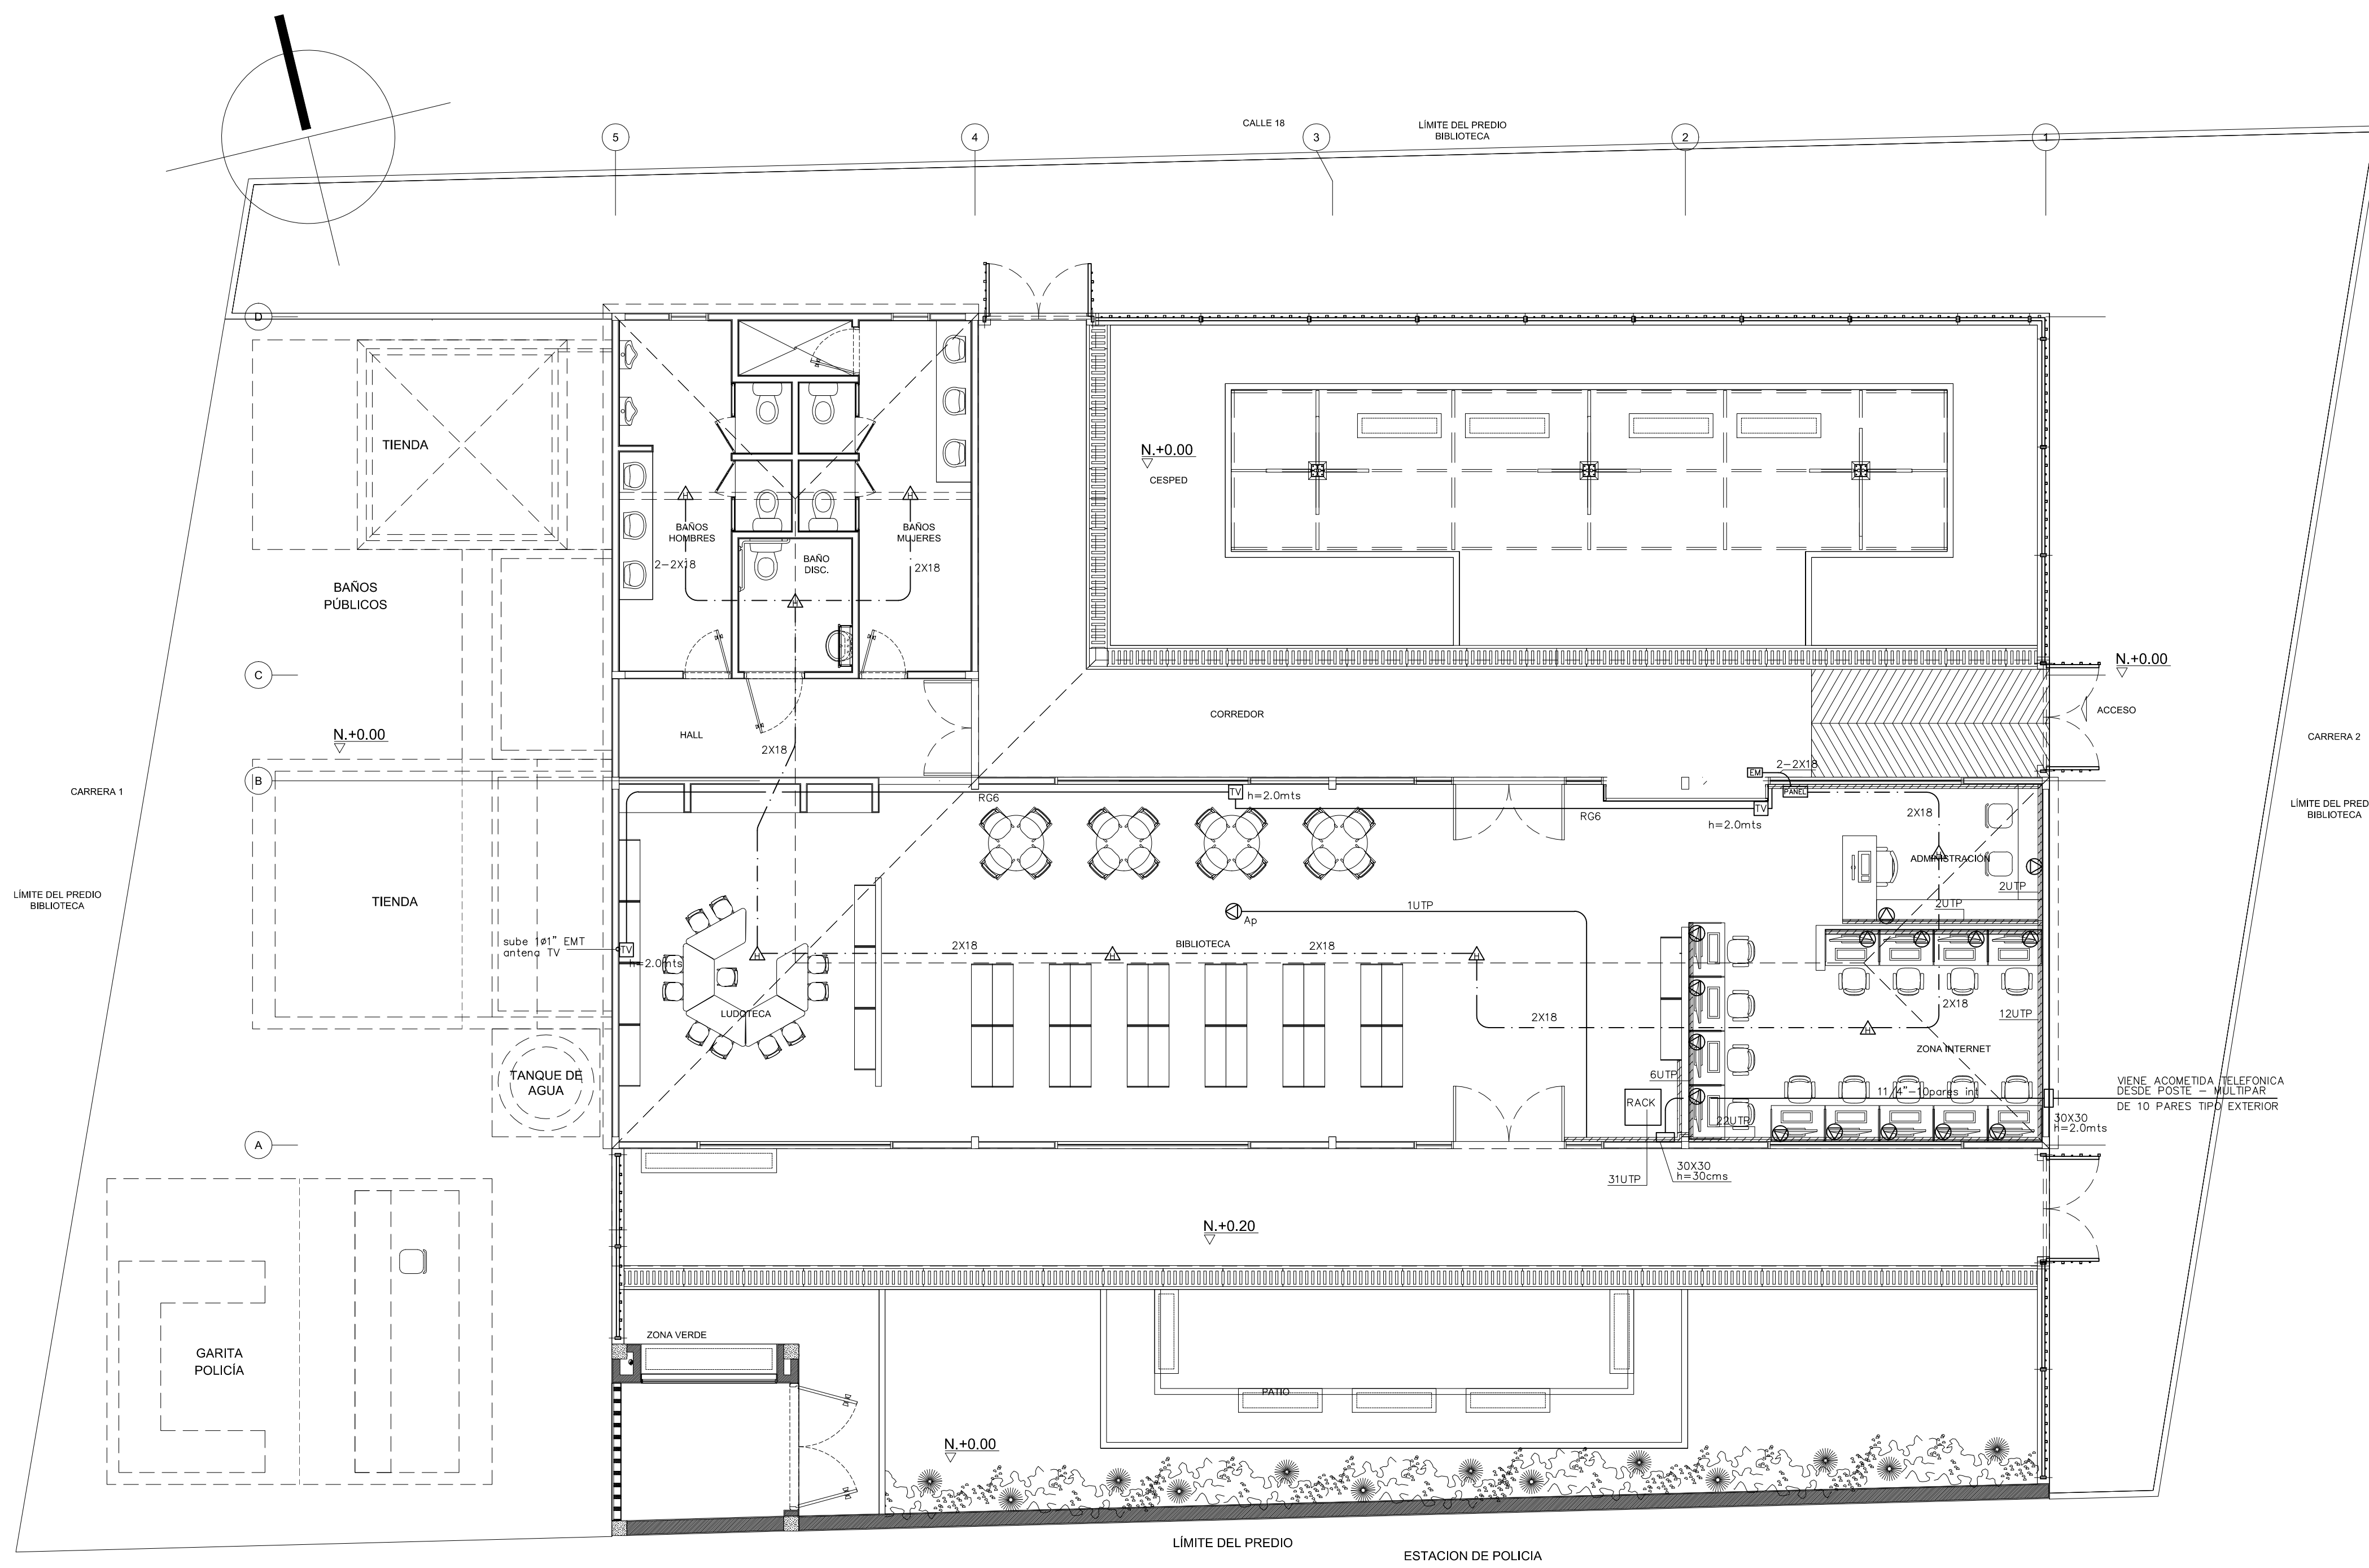

CONTENIDO PLANTA COMUNICACIONES DETECCION INCENDIOS

PROYECTO ELECTRICO PABLO BARRERA MONROY INGENIERIA ELECTRICA

Table with 4 columns: CONVENIONES (conventions), LEGENDA (legend), and symbols for fire detection and communication equipment like smoke detectors, heat detectors, and telephones.

NOTAS (notes) detailing technical specifications for fire detection and communication systems, including requirements for wiring, components, and installation.