



PISTA DE TROTE

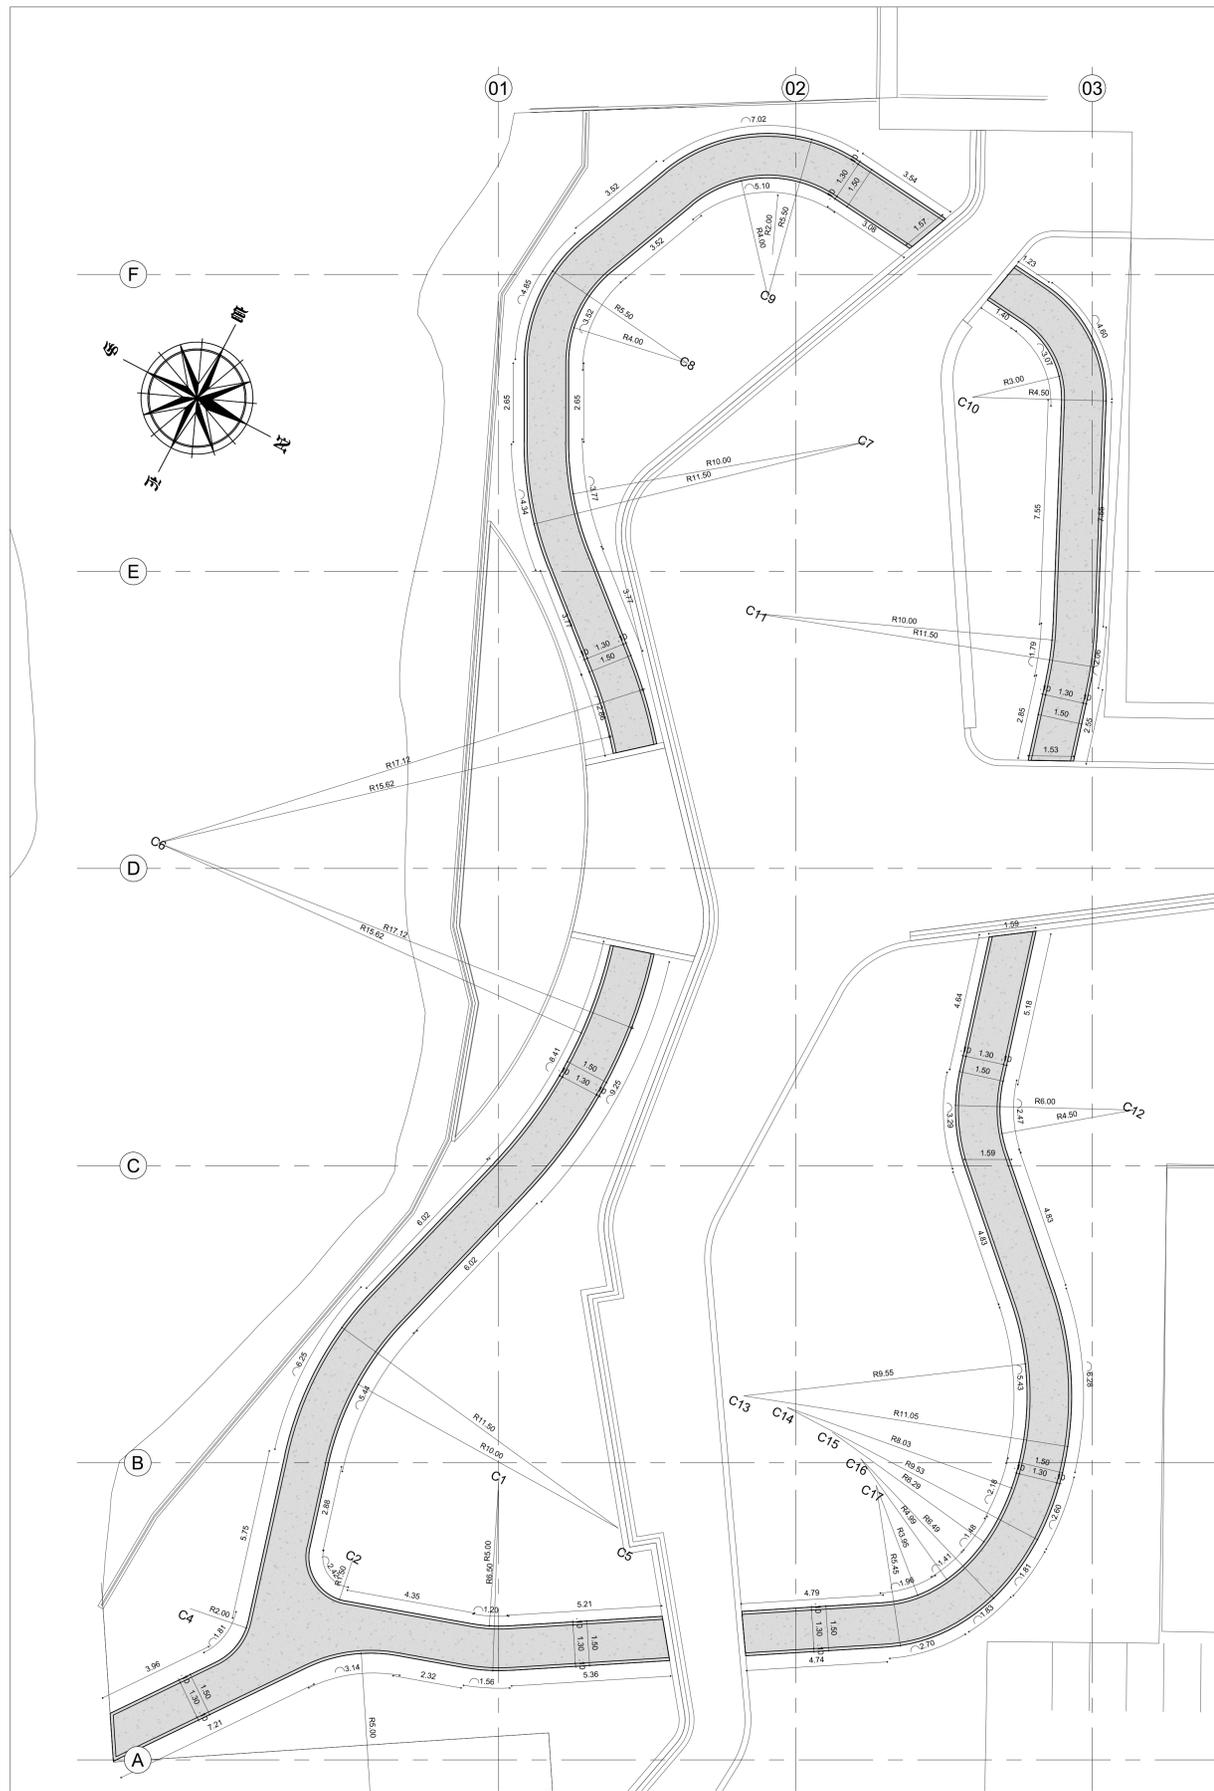

PISTA DE TROTE-PLANTA DE GEOMETRIA
Esc. 1:100

PUNTO	NORTE	ESTE
C1	1157024.74	1028163.87
C2	1157021.65	1028159.23
C3	1157025.98	1028152.21
C4	1157017.58	1028155.14
C5	1157029.09	1028164.24
C6	1157004.66	1028177.46
C7	1157019.49	1028200.48
C8	1157012.94	1028200.04
C9	1157014.31	1028203.28
C10	1157021.98	1028203.49
C11	1157018.92	1028193.66
C12	1157037.93	1028184.76
C13	1157030.77	1028170.14
C14	1157032.25	1028170.48
C15	1157033.99	1028170.44
C16	1157035.24	1028170.10
C17	1157036.12	1028169.55

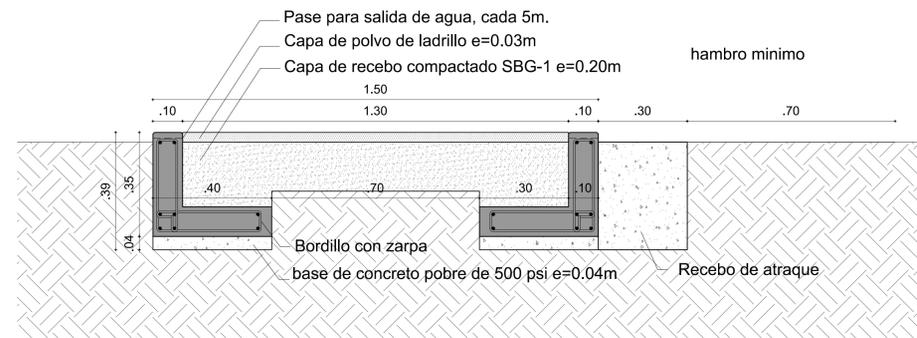

SECCION - DETALLE TIPO
Esc. 1:20