



REPLANTEO

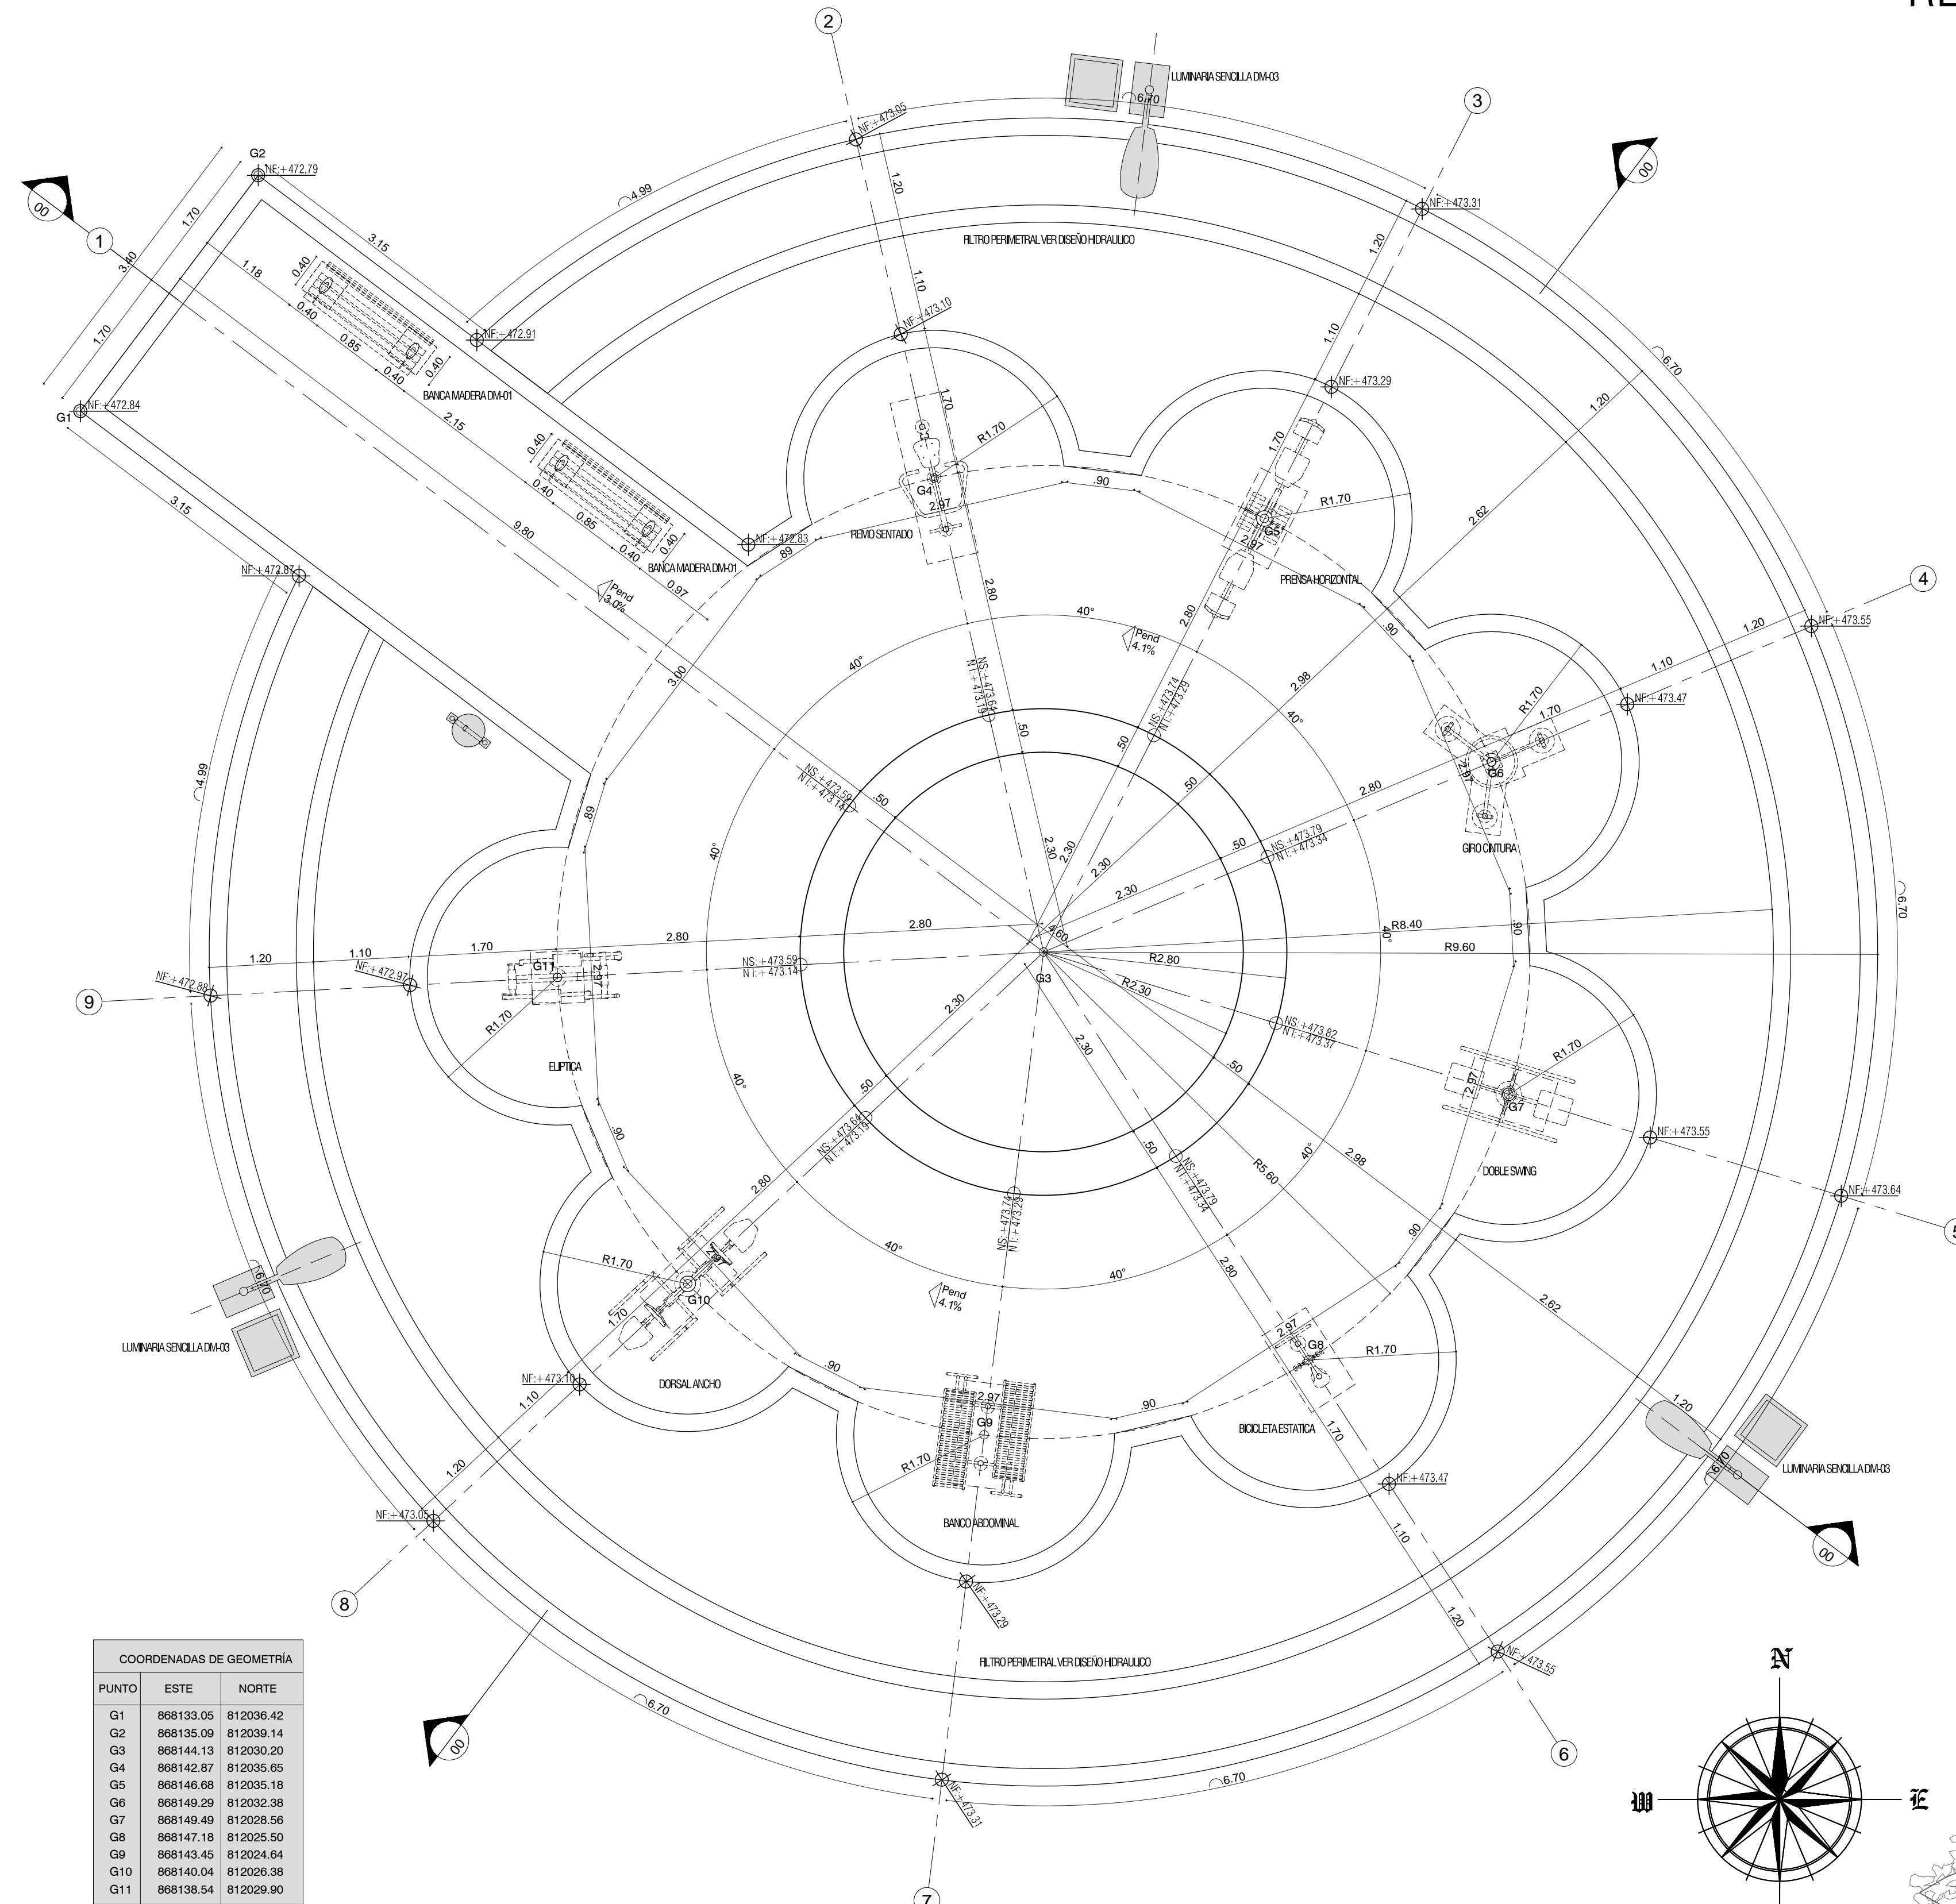

| COORDENADAS DE GEOMETRÍA | | |
|--------------------------|-----------|-----------|
| PUNTO | ESTE | NORTE |
| G1 | 868133.08 | 812036.42 |
| G2 | 868135.09 | 812039.14 |
| G3 | 868144.13 | 812030.20 |
| G4 | 868142.87 | 812035.65 |
| G5 | 868146.68 | 812035.18 |
| G6 | 868149.29 | 812032.38 |
| G7 | 868149.49 | 812028.56 |
| G8 | 868147.18 | 812025.50 |
| G9 | 868143.45 | 812034.64 |
| G10 | 868140.04 | 812026.38 |
| G11 | 868138.54 | 812029.90 |

PLANTA REPLANTEO

Esc. 1:50

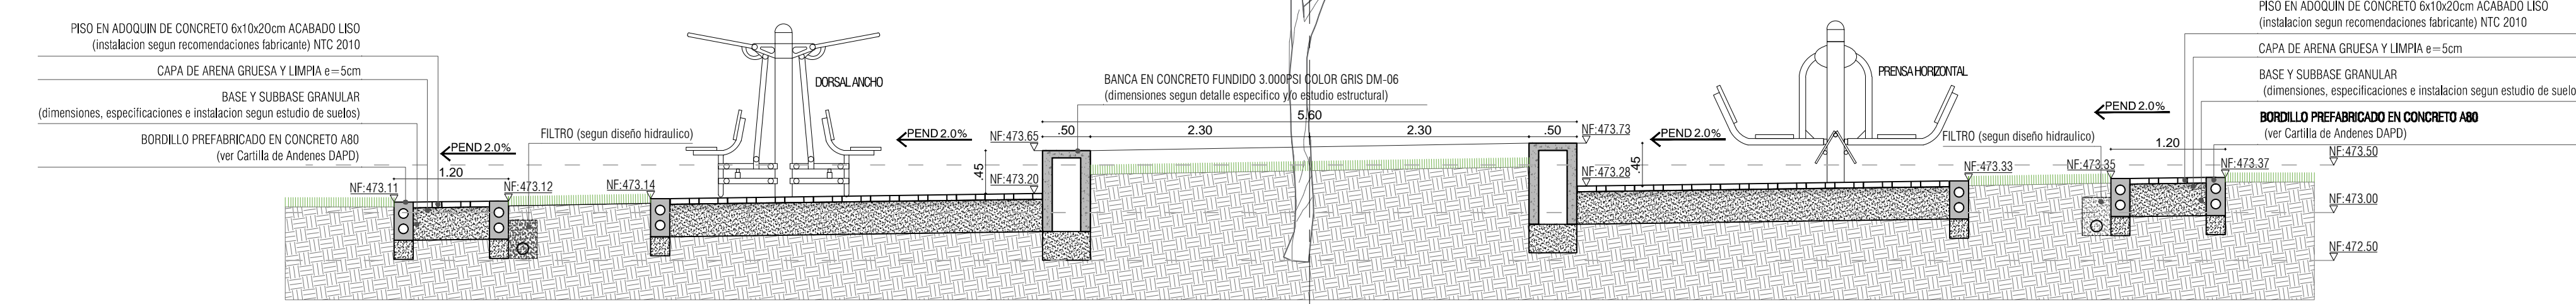

CORTE 2

Esc. 1:50