


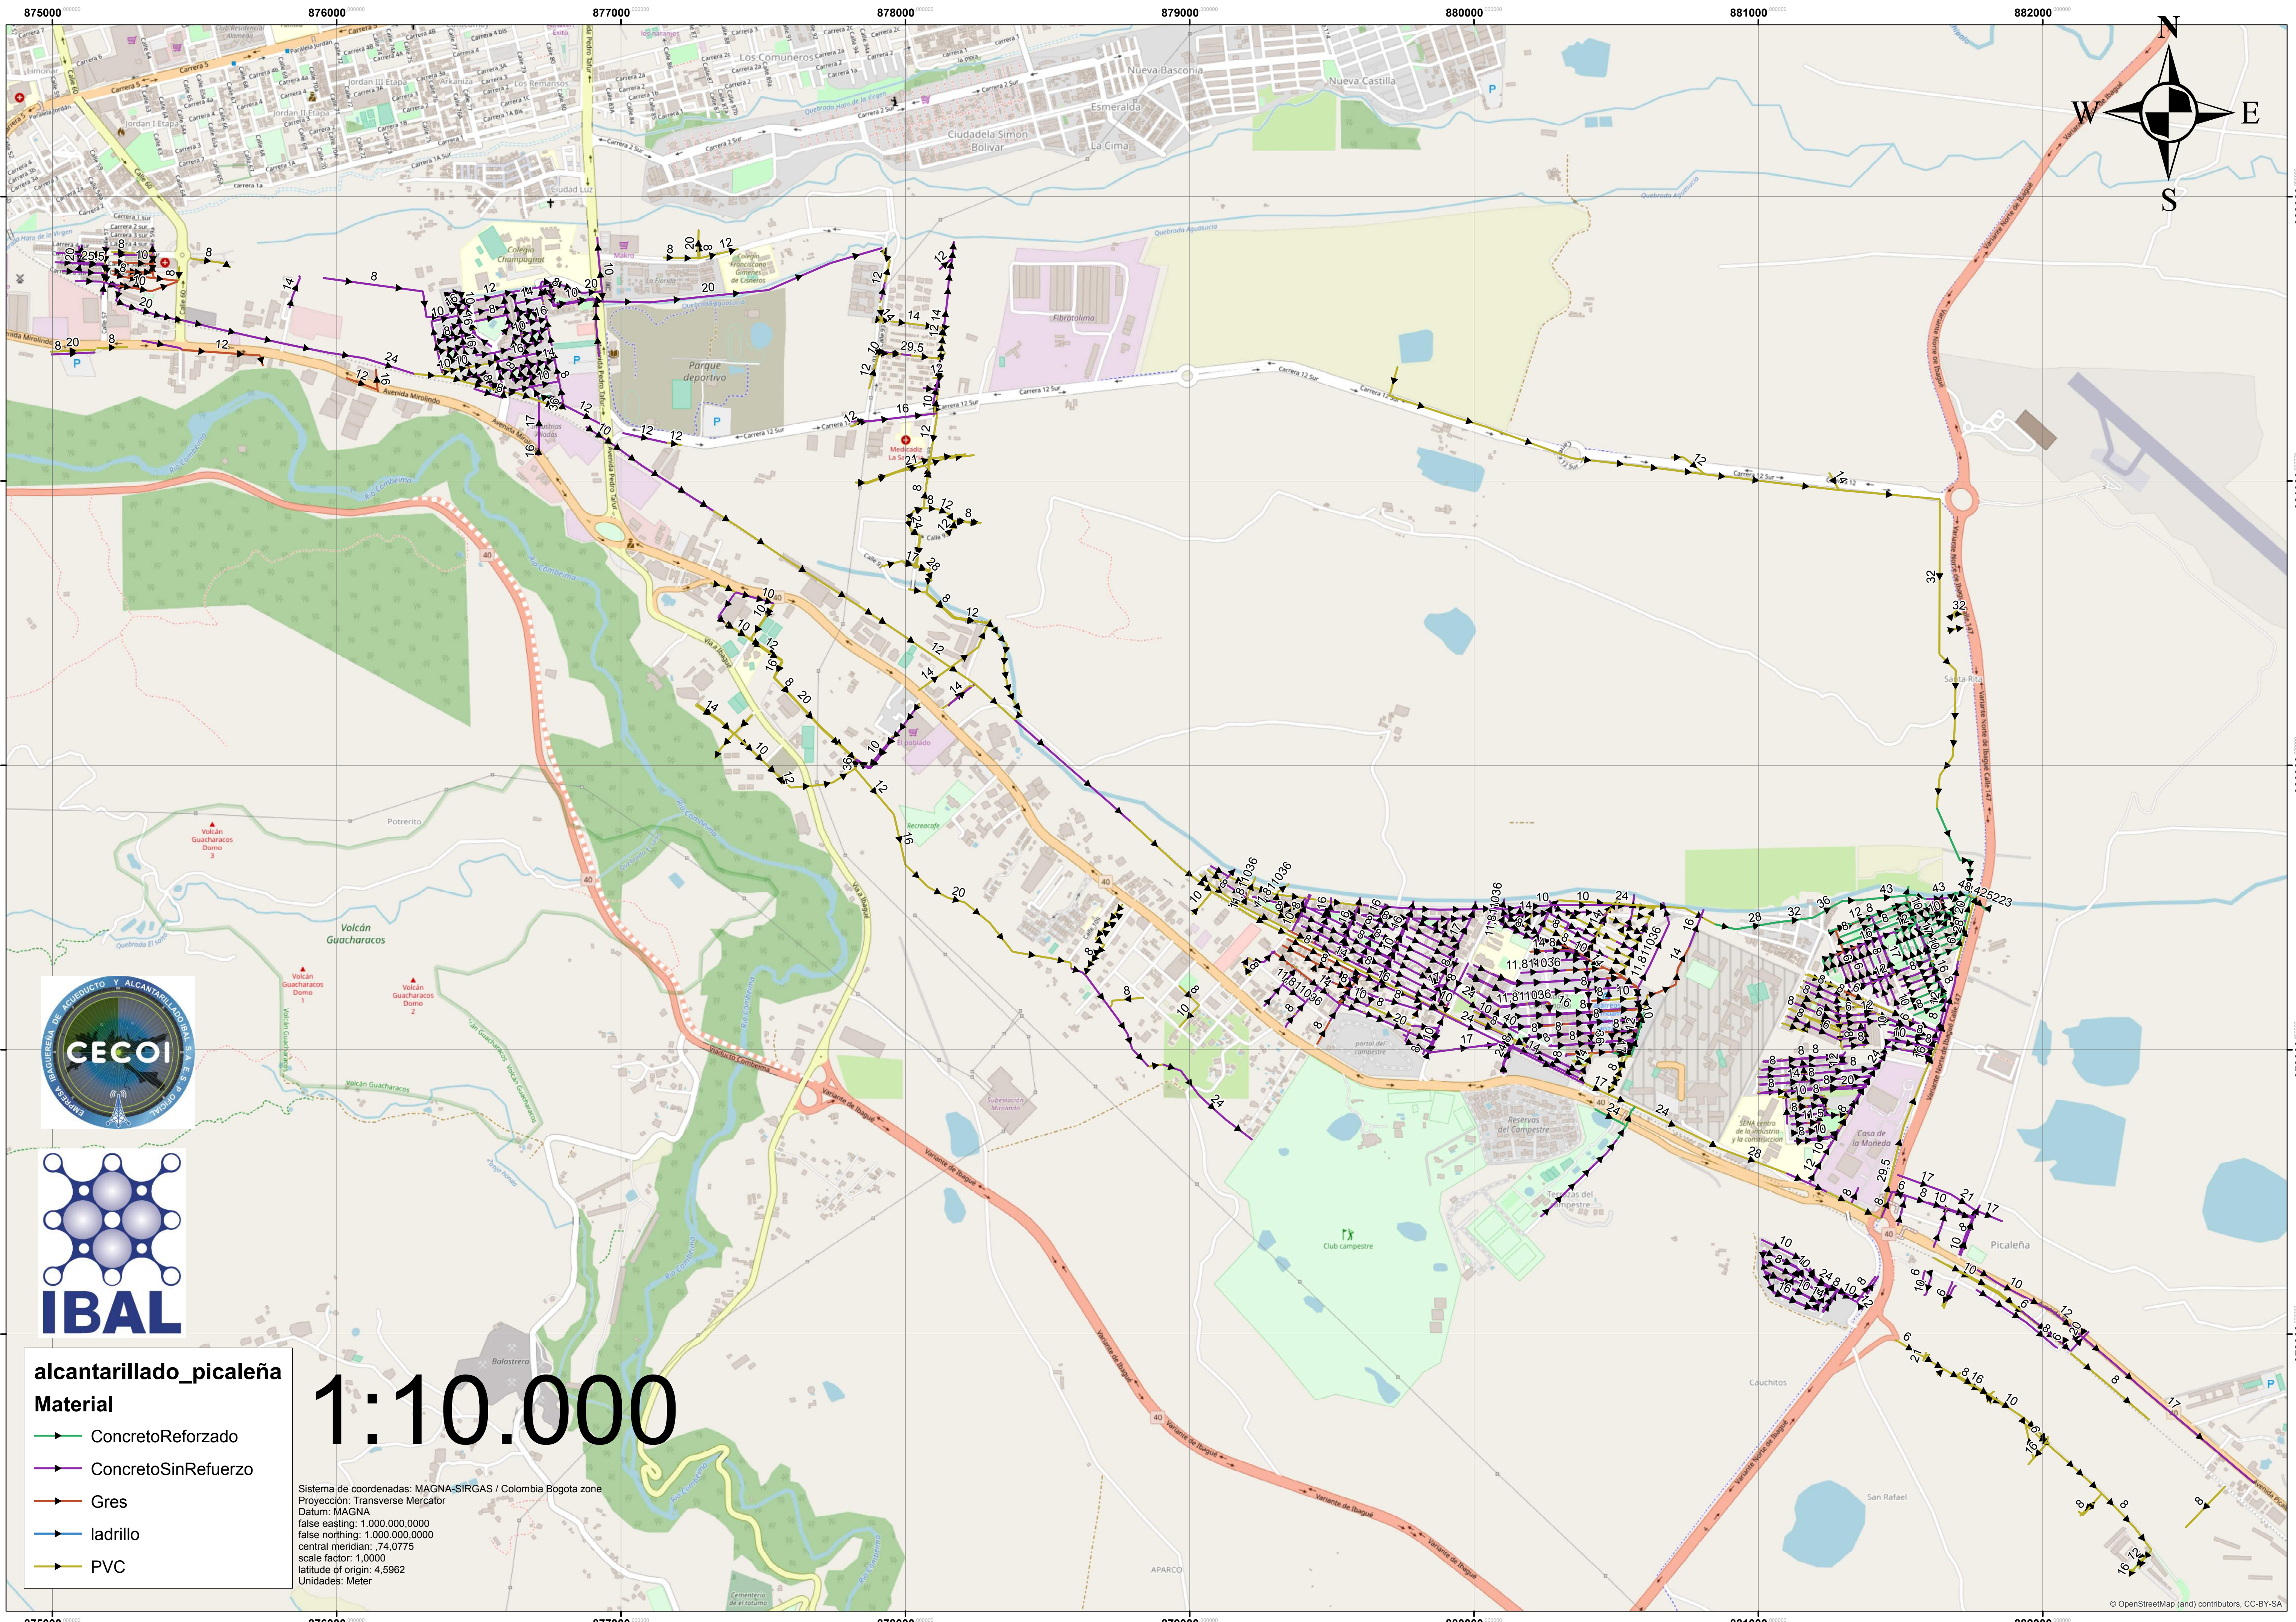

alcantarillado_picalaña
Material

- ConcretoReforzado
- ConcretoSinReforzo
- Gres
- ladrillo
- PVC

1:10.000

Sistema de coordenadas: MAGNA-SIRGAS / Colombia Bogota zone
Proyección: Transverse Mercator
Datum: MAGNA
false easting: 1.000.000,000
false northing: 1.000.000,000
central meridian: 74,0775
scale factor: 1,0000
latitude of origin: 4,5962
Unidades: Meter